
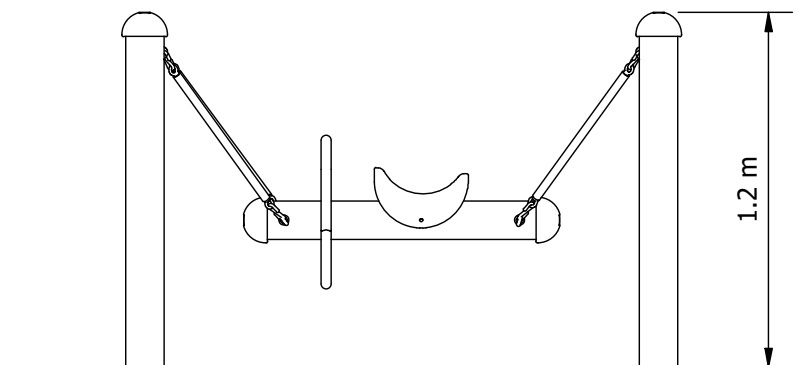


EQUIPMENT INVENTORY		
DESCRIPTION	QTY	FHF (mm)
Bull Rider	1	600

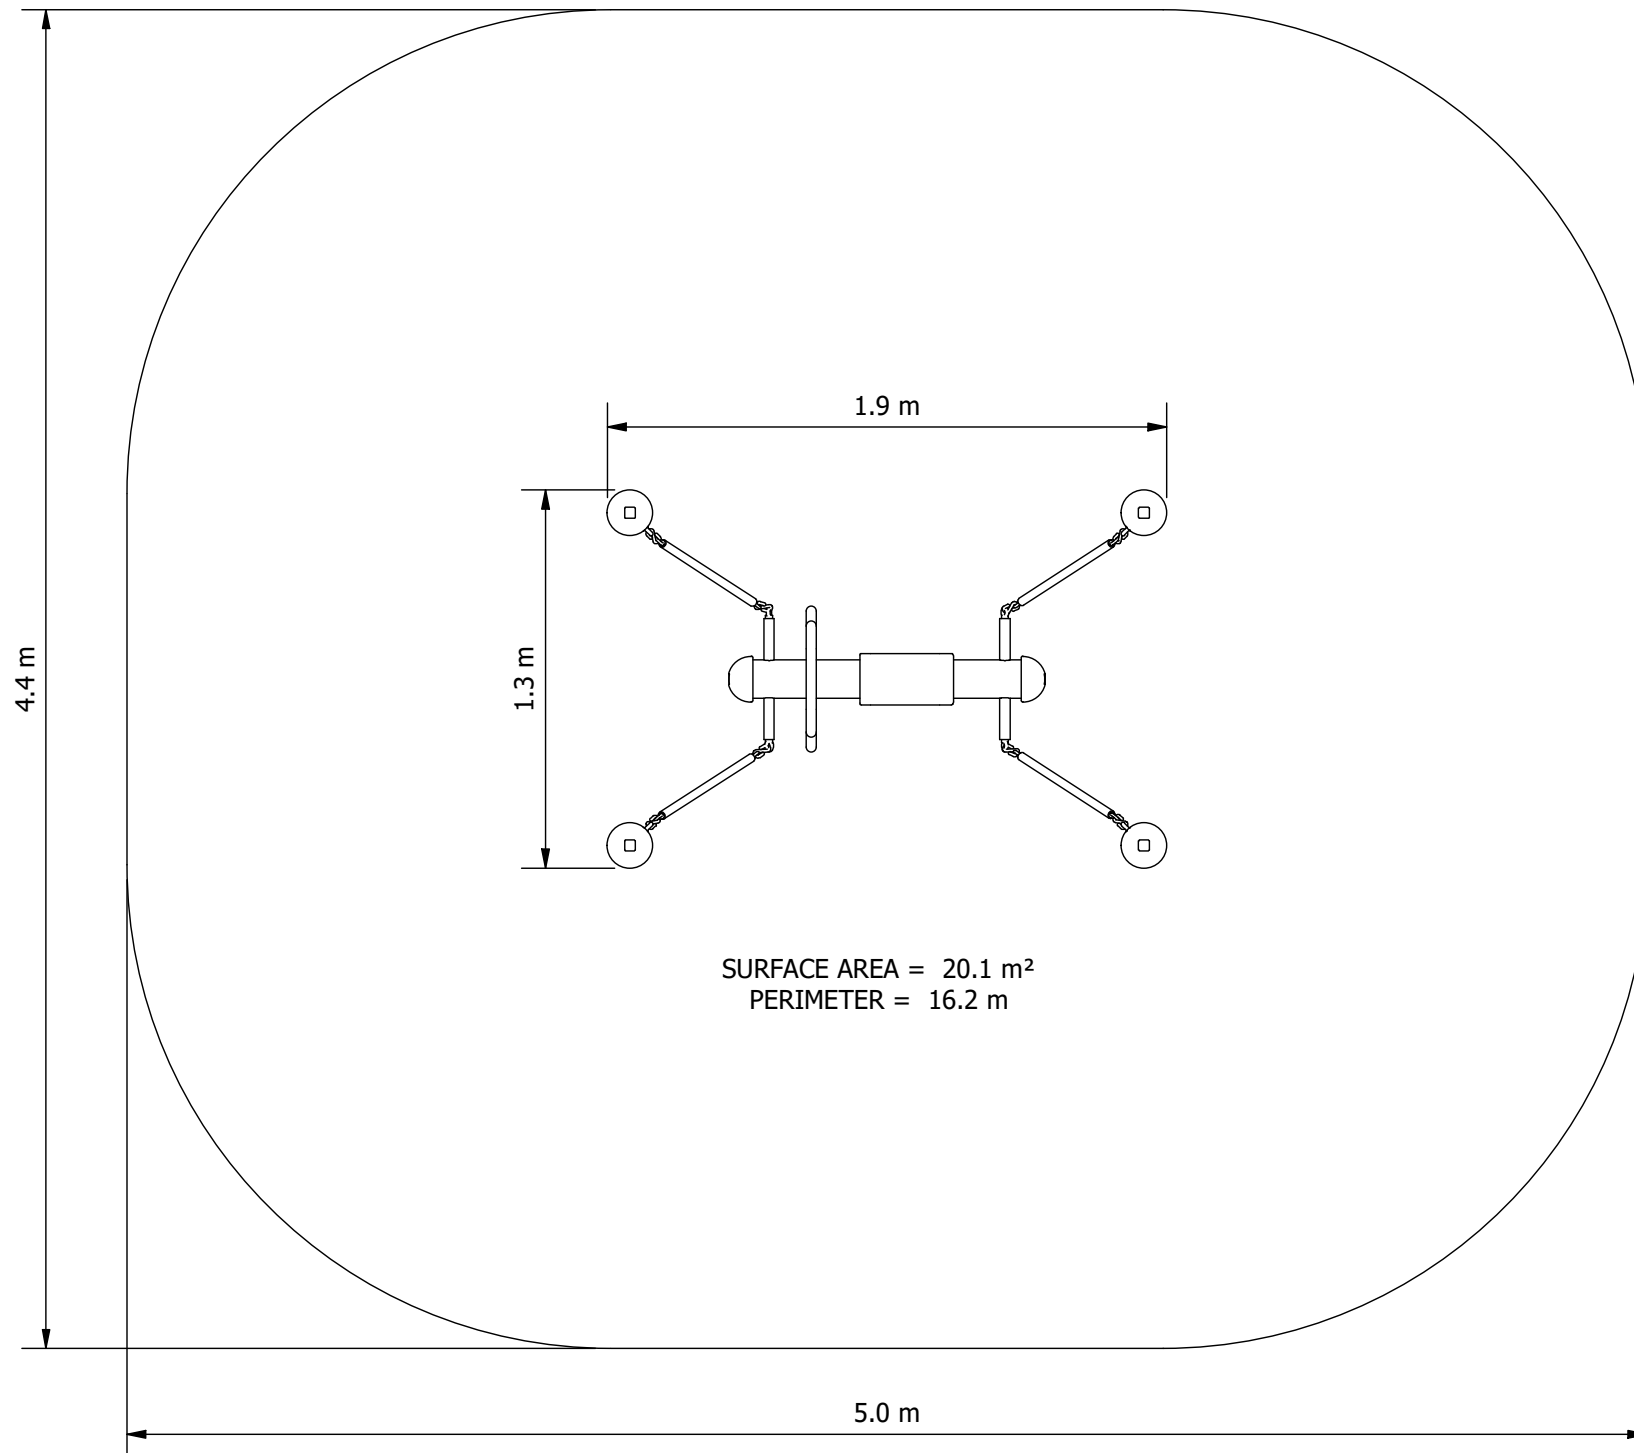

**ELEVATION:**

- RECOMMENDED MINIMUM SHADE CLEARANCES
- 2.5M FROM ANY ACCESSIBLE PART OF THE EQUIPMENT TO ANY CLIMBABLE PART OF THE SHADE STRUCTURE
  - 1.5M FOR ALL OTHER SITUATIONS

Site Layout is indicative only & subject to change.  
This design is confidential & subject to Copyright.

PLAYGROUND DESIGN COMPLIANT  
WITH AS 4685:2021



**Design Plan**

Design No: **RDR0102FBA-A** | Drawn by: **S.J.**  
Date drawn: **1/06/2022**