
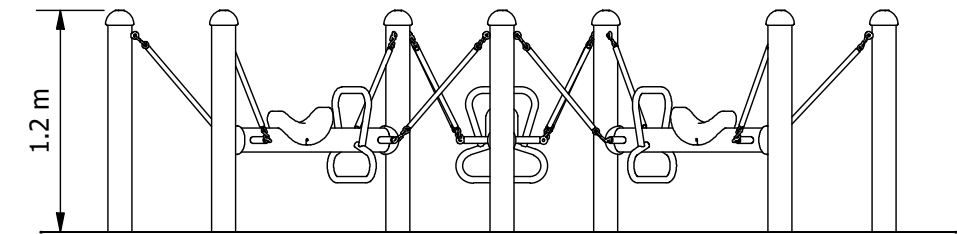


Stampede Rider

EQUIPMENT INVENTORY		
DESCRIPTION	QTY	FHF (mm)
Stampede Rider	1	600

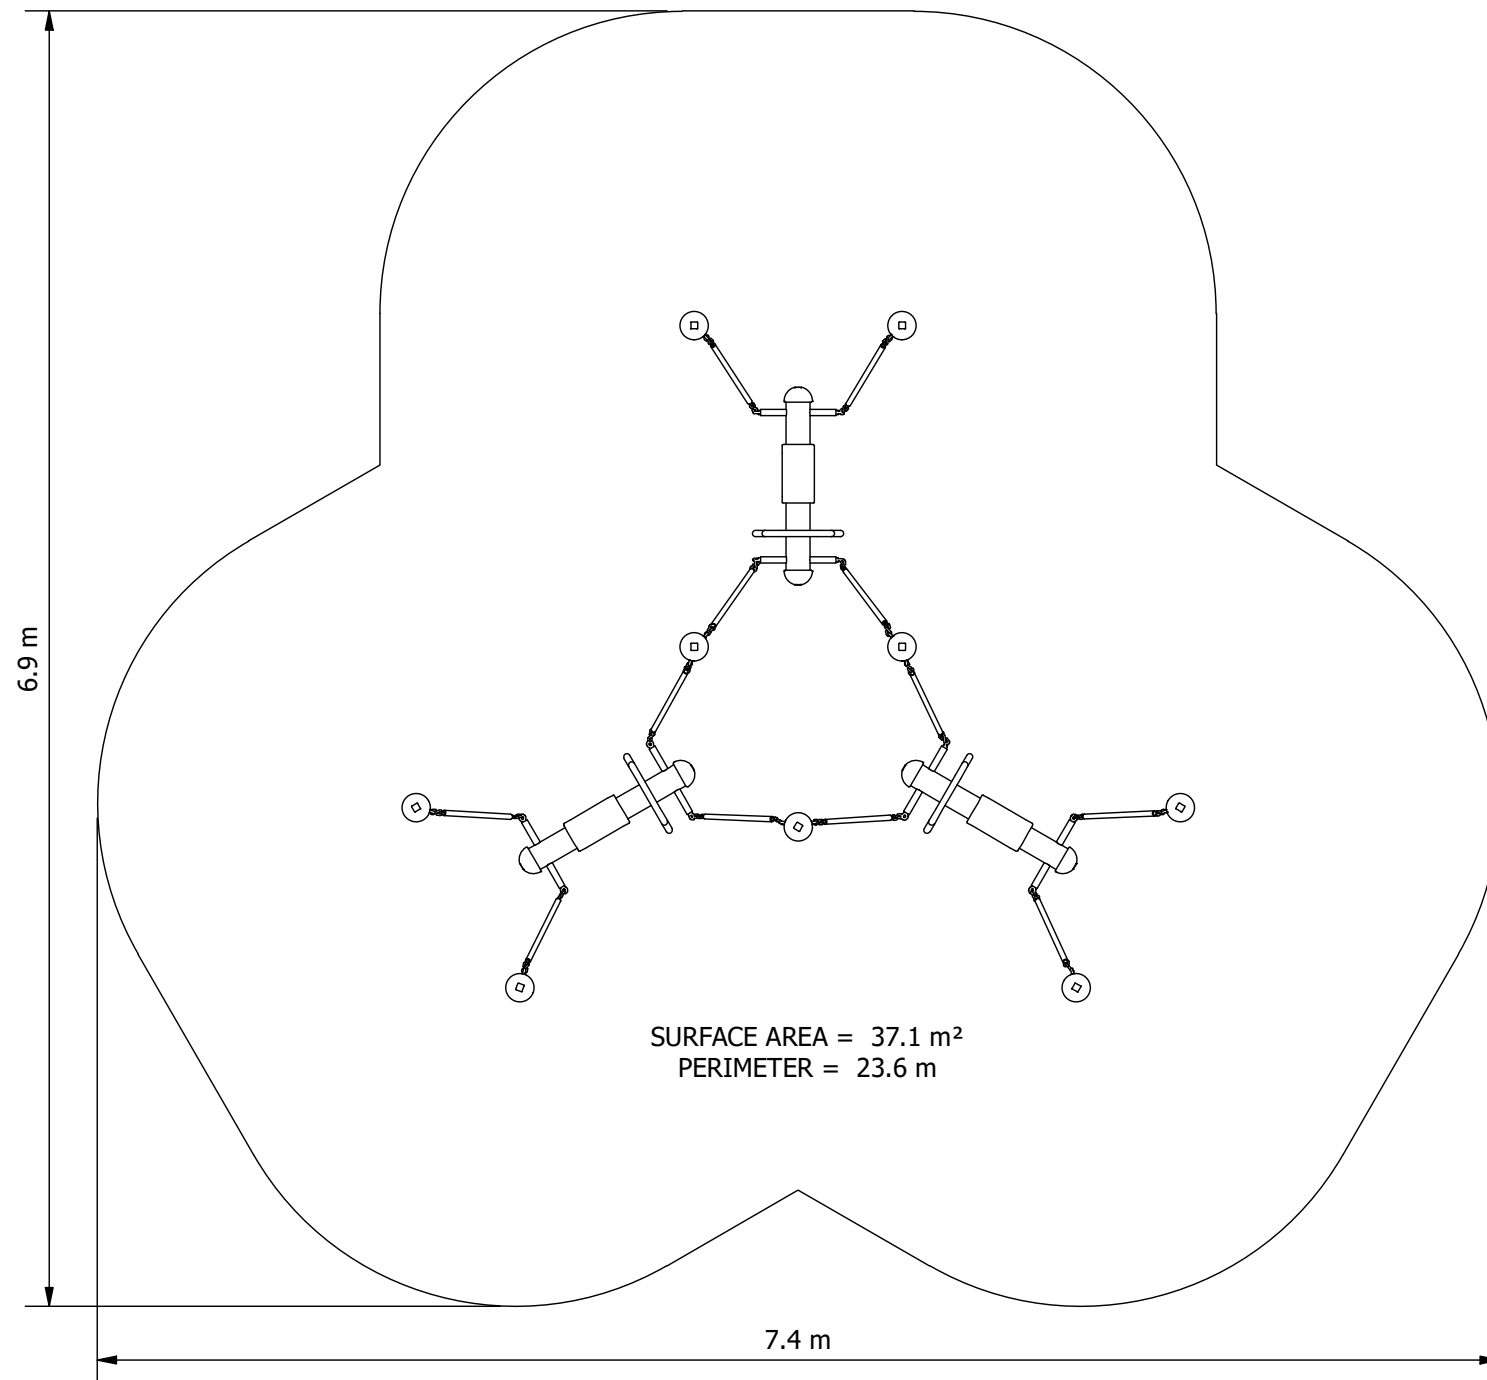

ELEVATION:

RECOMMENDED MINIMUM SHADE CLEARANCES

- 2.5M FROM ANY ACCESSIBLE PART OF THE EQUIPMENT TO ANY CLIMBABLE PART OF THE SHADE STRUCTURE
- 1.5M FOR ALL OTHER SITUATIONS

Site Layout is indicative only & subject to change.
This design is confidential & subject to Copyright.

PLAYGROUND DESIGN COMPLIANT
WITH AS 4685:2021

SCALE BAR 1:40@A3



Design Plan

Design No:

RDR0104FBA-A

Drawn by: **S.J.**

Date drawn: **31/05/2022**