
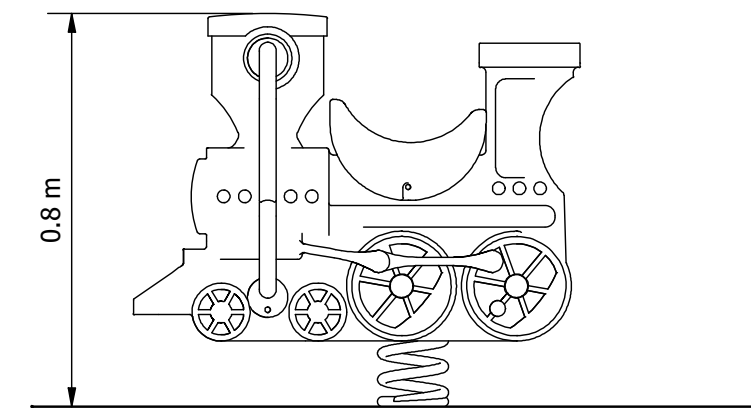


# Super Toot Spring Rocker

EQUIPMENT INVENTORY		
DESCRIPTION	QTY	FHF (mm)
Super Toot Rocker	1	600

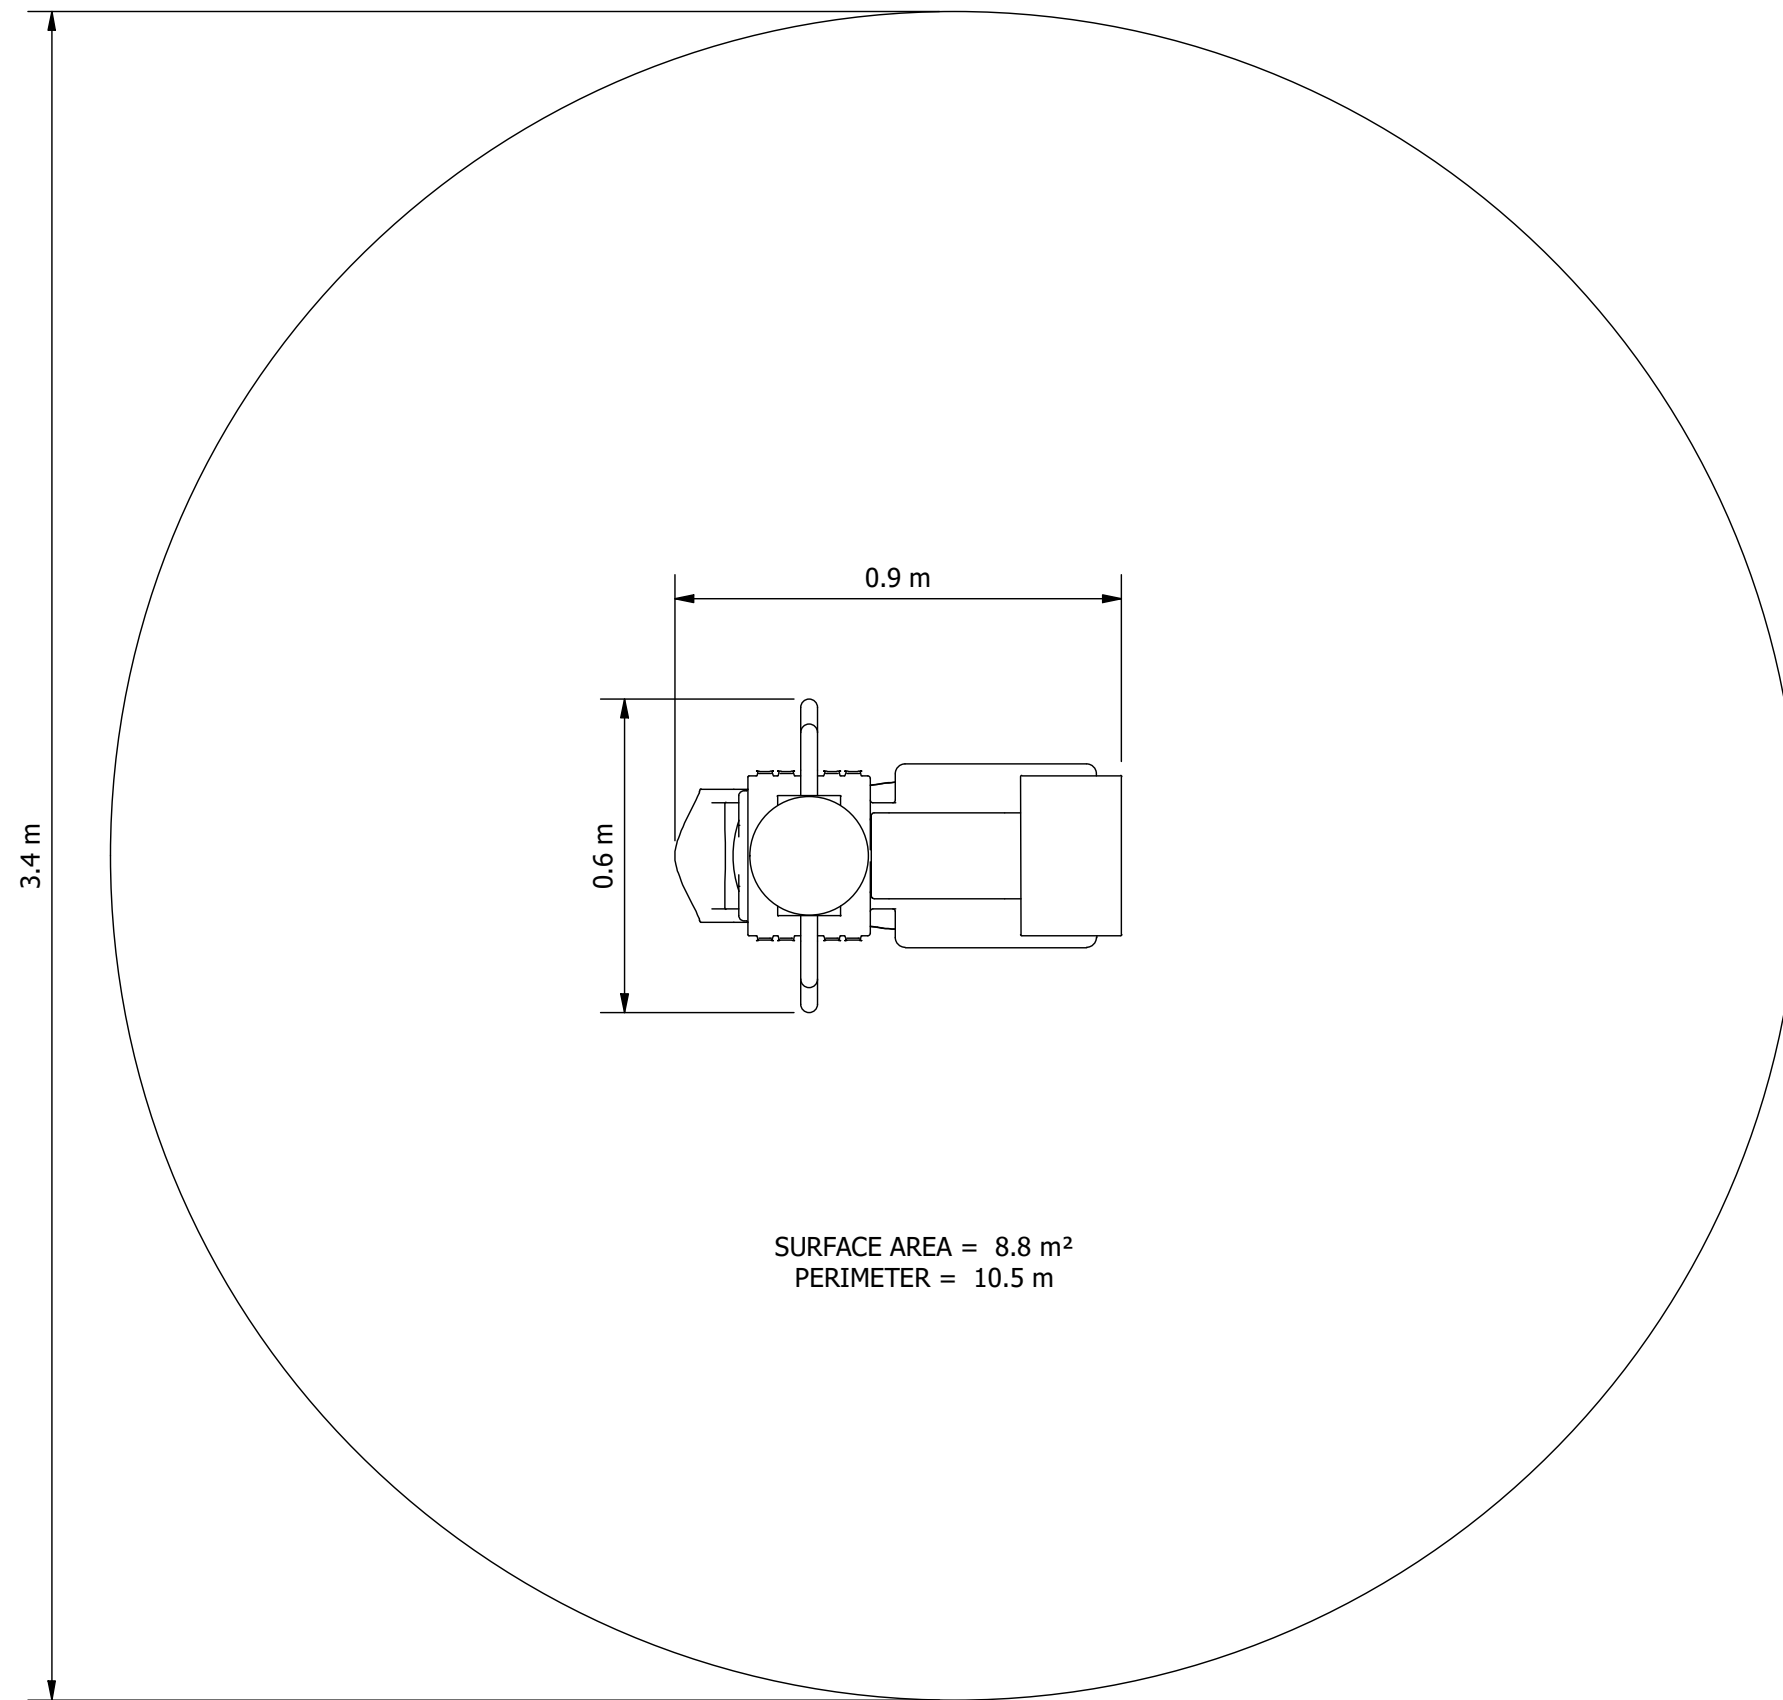

## ELEVATION:

### RECOMMENDED MINIMUM SHADE CLEARANCES

- 2.5M FROM ANY ACCESSIBLE PART OF THE EQUIPMENT TO ANY CLIMBABLE PART OF THE SHADE STRUCTURE
- 1.5M FOR ALL OTHER SITUATIONS

Site Layout is indicative only & subject to change.  
This design is confidential & subject to Copyright.

PLAYGROUND DESIGN COMPLIANT  
WITH AS 4685:2021

SCALE BAR 0 0.25 1 m  
1:15@A3

## Design Plan

Design No:

**SPR0080FBA-C**

Drawn by: **S.J.**

Date drawn: **31/05/2022**