
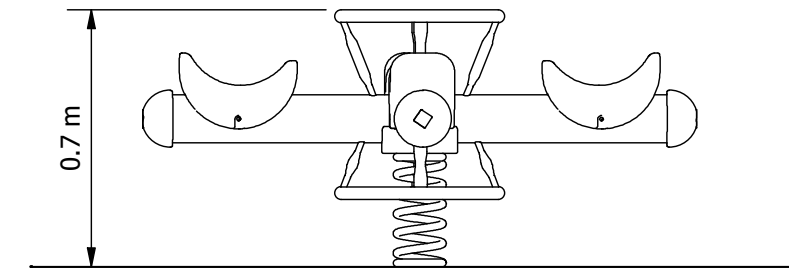


| EQUIPMENT INVENTORY | | |
|---------------------|-----|----------|
| DESCRIPTION | QTY | FHF (mm) |
| Star Rider | 1 | 600 |

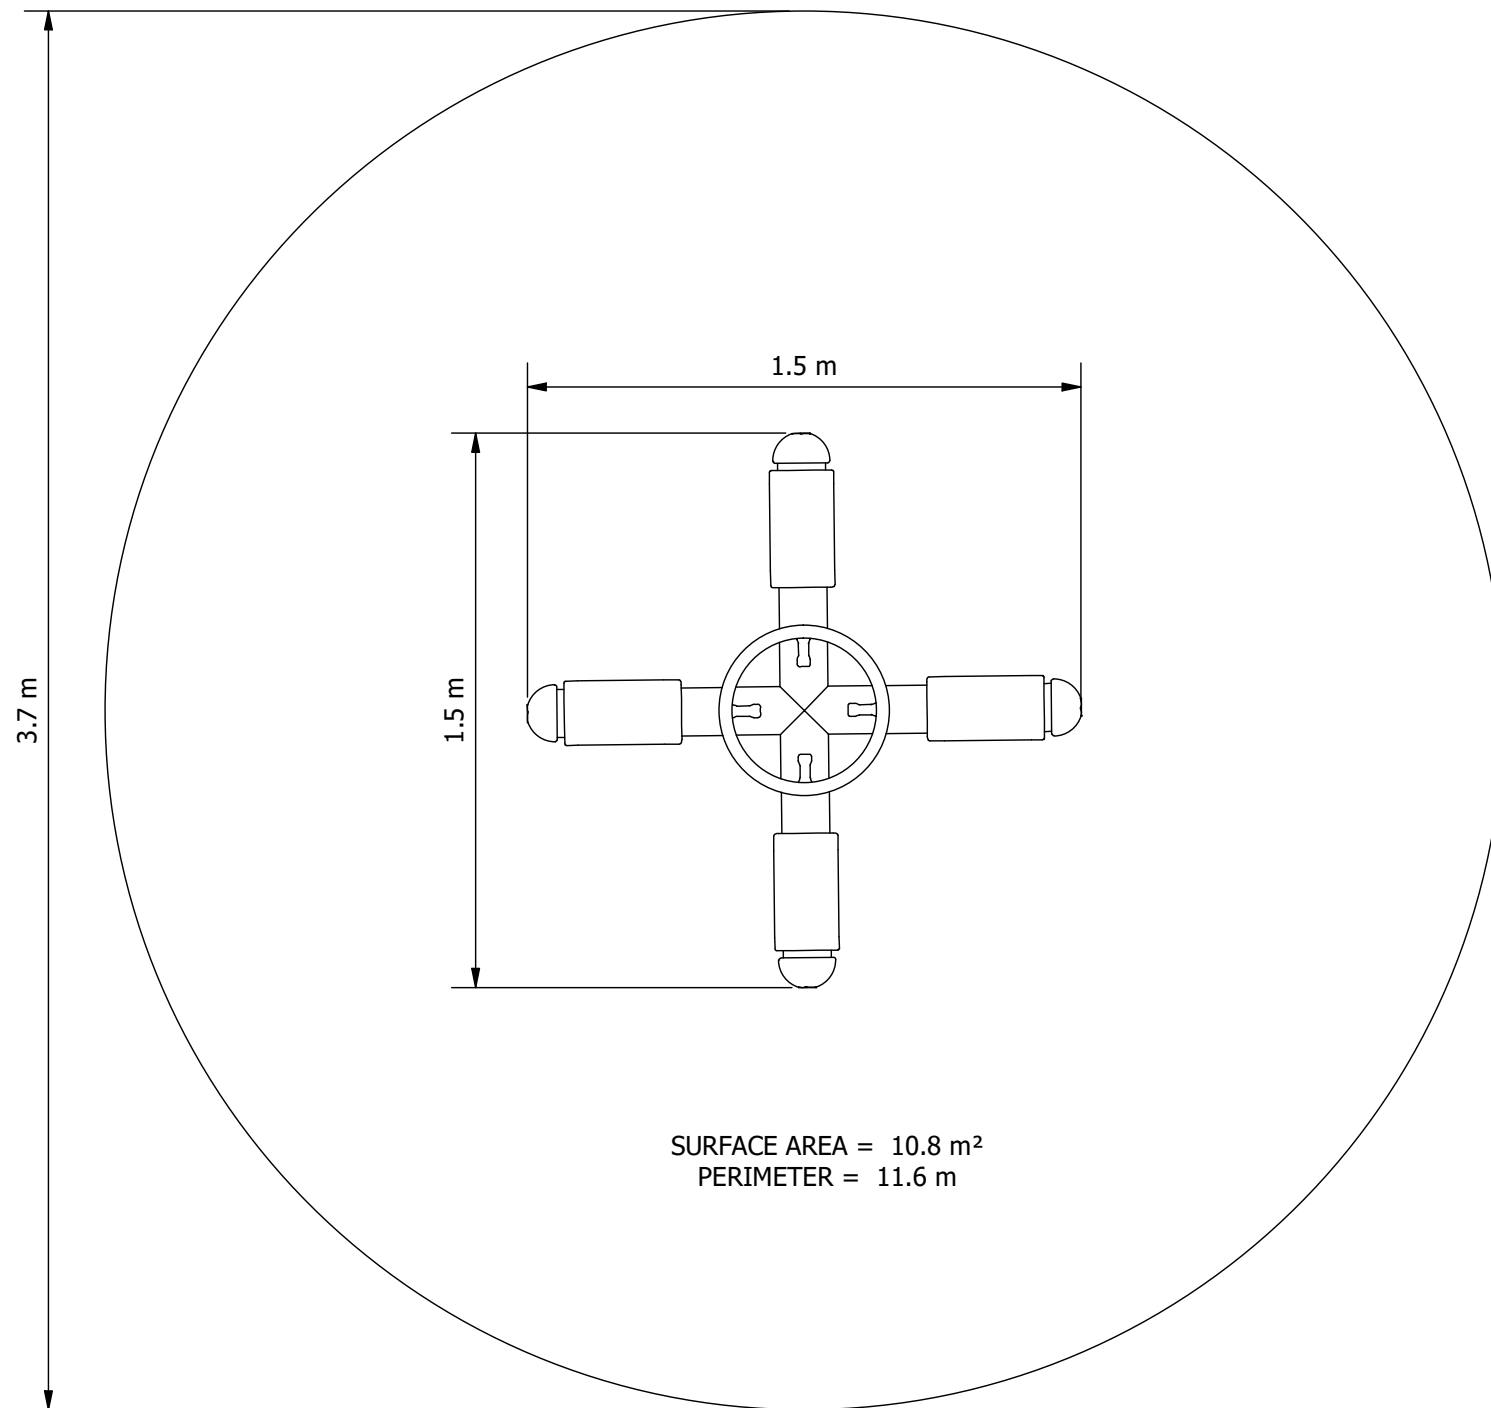

ELEVATION:

RECOMMENDED MINIMUM SHADE CLEARANCES

- 2.5M FROM ANY ACCESSIBLE PART OF THE EQUIPMENT TO ANY CLIMBABLE PART OF THE SHADE STRUCTURE
- 1.5M FOR ALL OTHER SITUATIONS

Site Layout is indicative only & subject to change.
This design is confidential & subject to Copyright.



PLAYGROUND DESIGN COMPLIANT
WITH AS 4685:2021

Design Plan

Design No: **SPR0108FBA-B**

Drawn by: **S.J.**

Date drawn: **1/06/2022**