


| EQUIPMENT INVENTORY | | | |
|---------------------|------------------------|-----|----------|
| ITEM | DESCRIPTION | QTY | FHF (mm) |
| 1 | Awesome 'Kidna' Rocker | 1 | 600 |

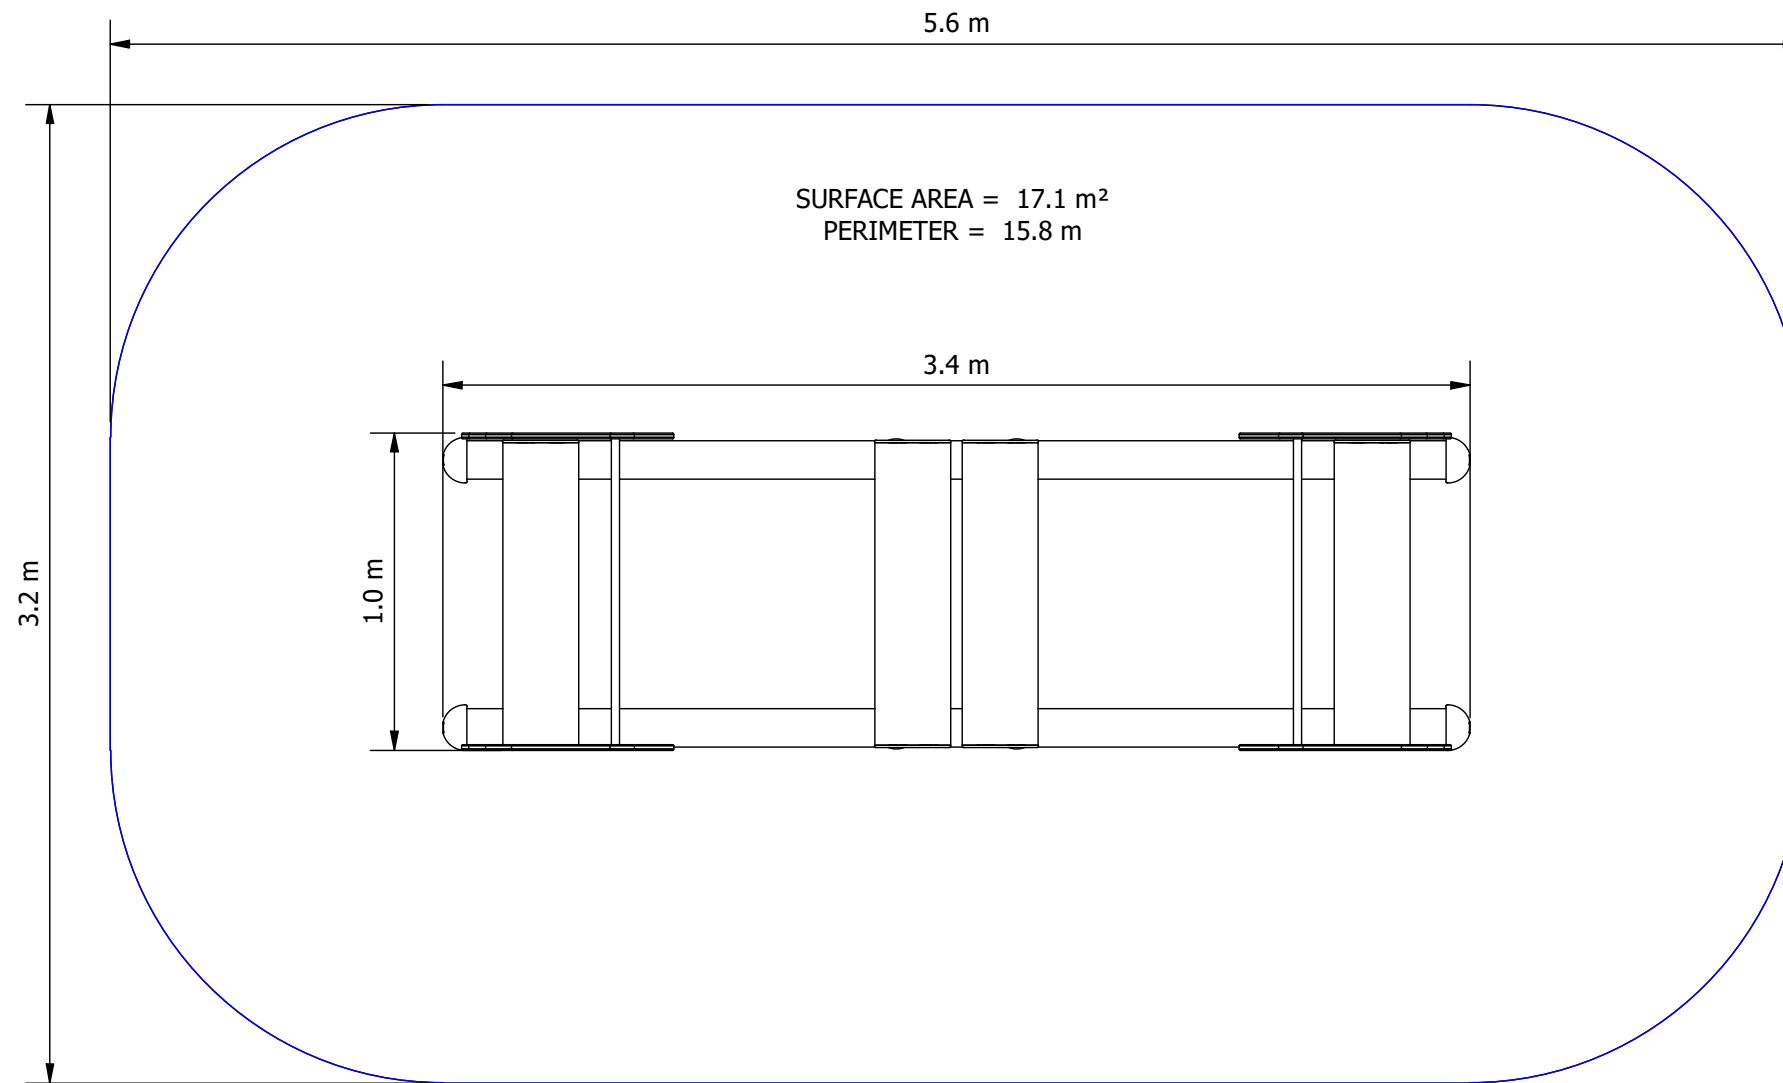


ELEVATION

SCALE 1 : 50

RECOMMENDED MINIMUM SHADE CLEARANCES

- 2.5M FROM ANY ACCESSIBLE PART OF THE EQUIPMENT TO ANY CLIMBABLE PART OF THE SHADE STRUCTURE
- 1.5M FOR ALL OTHER SITUATIONS

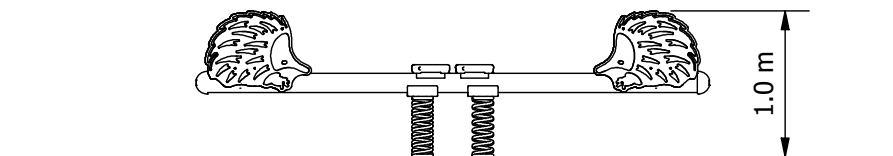

PLAY EQUIPMENT FALLZONE LEGEND

— RED - FREE SPACE

MUST BE CLEAR OF ALL OTHER EQUIPMENT, RAISED OBSTACLES & OTHER FALLZONES

— BLUE - FALLING SPACE (> or = FH 600)

MUST NOT OVERLAP ANY OTHER EQUIPMENT OR RAISED OBSTACLE
(EXCEPTIONS NOTED IN AS4586.1:2014 CL 4.2.8.4.)

— ORANGE - FALLING SPACE (< FH 600)

RECOMMENDED MINIMUM CLEARANCE 1.5m (DEPENDENT ON RISK ASSESSMENT)

Site Layout is indicative only & subject to change.

This design is confidential & subject to Copyright.



PLAYGROUND DESIGN COMPLIANT
WITH AS 4685:2021

Design Plan

Design No:

SPR0121FBA-A

Drawn by: **E.C.**

Date drawn: **1/06/2022**