


EQUIPMENT INVENTORY			
ITEM	DESCRIPTION	QTY	FHF (mm)
1	Awesome 'Frog' Rocker	1	600

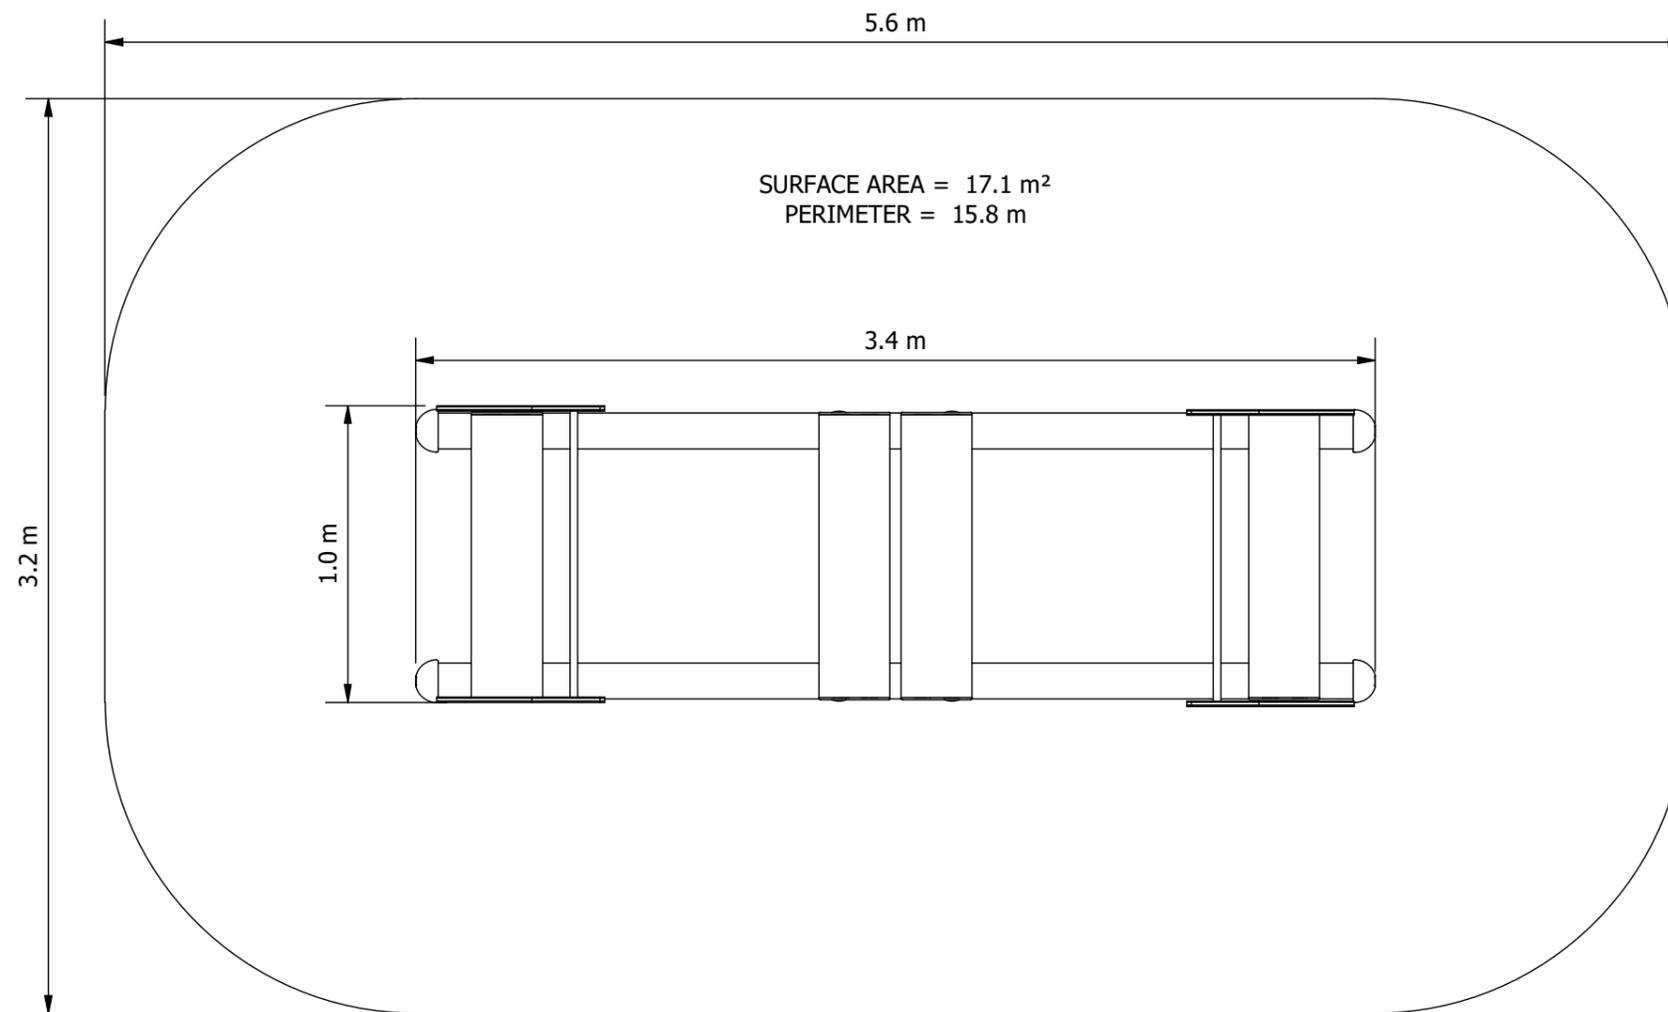


### ELEVATION

SCALE 1 : 50

#### RECOMMENDED MINIMUM SHADE CLEARANCES

- 2.5M FROM ANY ACCESSIBLE PART OF THE EQUIPMENT TO ANY CLIMBABLE PART OF THE SHADE STRUCTURE
- 1.5M FOR ALL OTHER SITUATIONS

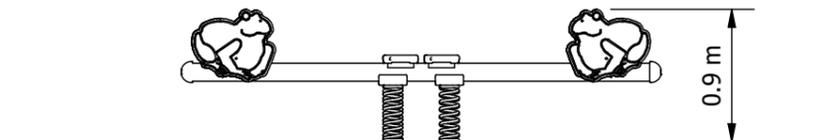

Site Layout is indicative only & subject to change.  
This design is confidential & subject to Copyright.



PLAYGROUND DESIGN COMPLIANT  
WITH AS 4685:2021

### Design Plan

Design No:

**SPR0122FBA-A**

Drawn by: **E.C.**

Date drawn: **1/06/2022**