

# Rocking Roadster

## FALLZONE LEGEND

— RED - FREE SPACE

MUST BE CLEAR OF ALL OTHER EQUIPMENT, RAISED OBSTACLES & OTHER FALLZONES

— BLUE - FALLING SPACE (> or = FH 600)

MUST NOT OVERLAP ANY OTHER EQUIPMENT OR RAISED OBSTACLE  
(EXCEPTIONS NOTED IN AS4586.1:2014 CL 4.2.8.4.)


— ORANGE - FALLING SPACE (< FH 600)

RECOMMENDED MINIMUM CLEARANCE 1.5m (DEPENDENT ON RISK ASSESSMENT)


## RECOMMENDED MINIMUM SHADE CLEARANCES (AS4685.0 2017)

- 2.5M FROM ANY ACCESSIBLE PART OF THE EQUIPMENT TO ANY CLIMBABLE PART OF THE SHADE STRUCTURE
- 1.5M FOR ALL OTHER SITUATIONS

EQUIPMENT INVENTORY			
ITEM	DESCRIPTION	QTY	FHF (mm)
1	Rocking Roadster	1	900

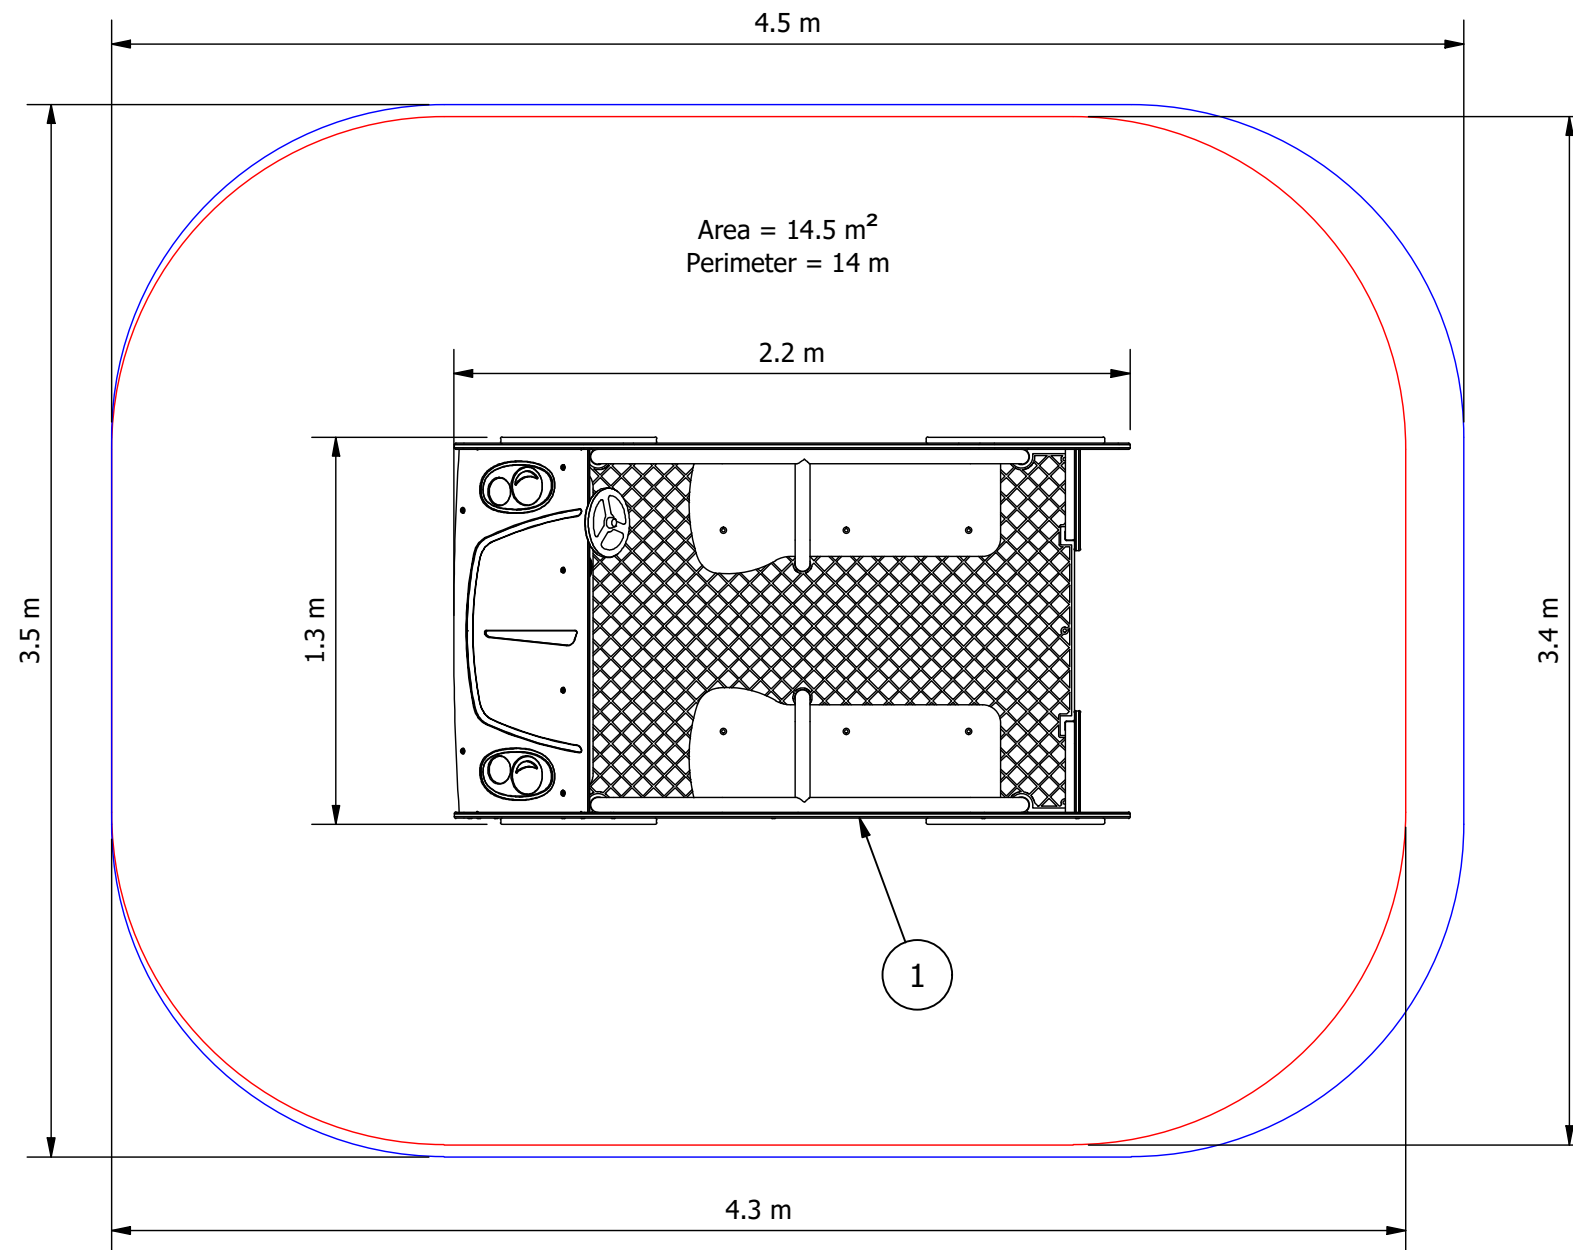

## ELEVATION

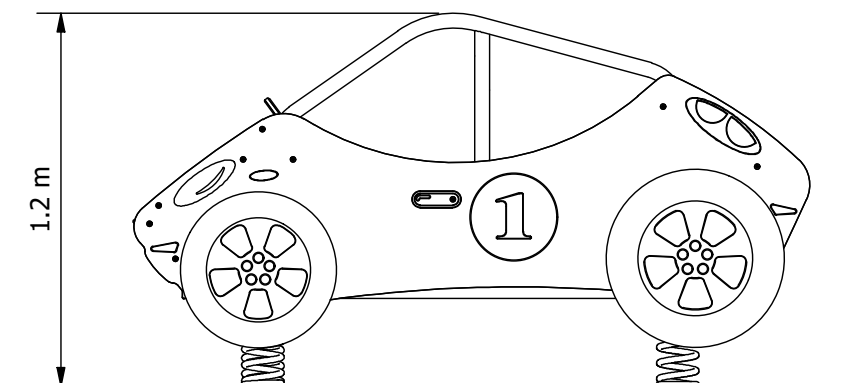

Site Layout is indicative only & subject to change.  
This design is confidential & subject to Copyright.

DESIGN COMPLIANT  
WITH AS 4685:2014

## Design Plan

Design No:

**SRV002-0**

Drawn by: **C.K.**

Date drawn: **28/08/2020**

Scale Bar 1:25@A3 (metres)

