


EQUIPMENT INVENTORY			
ITEM	DESCRIPTION	QTY	FHF (mm)
1	STRETCH STATION	1	1080
2	LEG PRESS	2	860
3	CENTRAL COLUMN - 2 SIDED	2	N/A
4	CENTRAL COLUMN - 3 SIDED	2	N/A
5	AEROBIC CYCLE	2	850
6	CHEST PRESS	2	580
7	ELLIPTICAL TRAINER	1	400
8	PULL DOWN	1	590
9	FFP Pull Ups & Leg Raises	1	1965

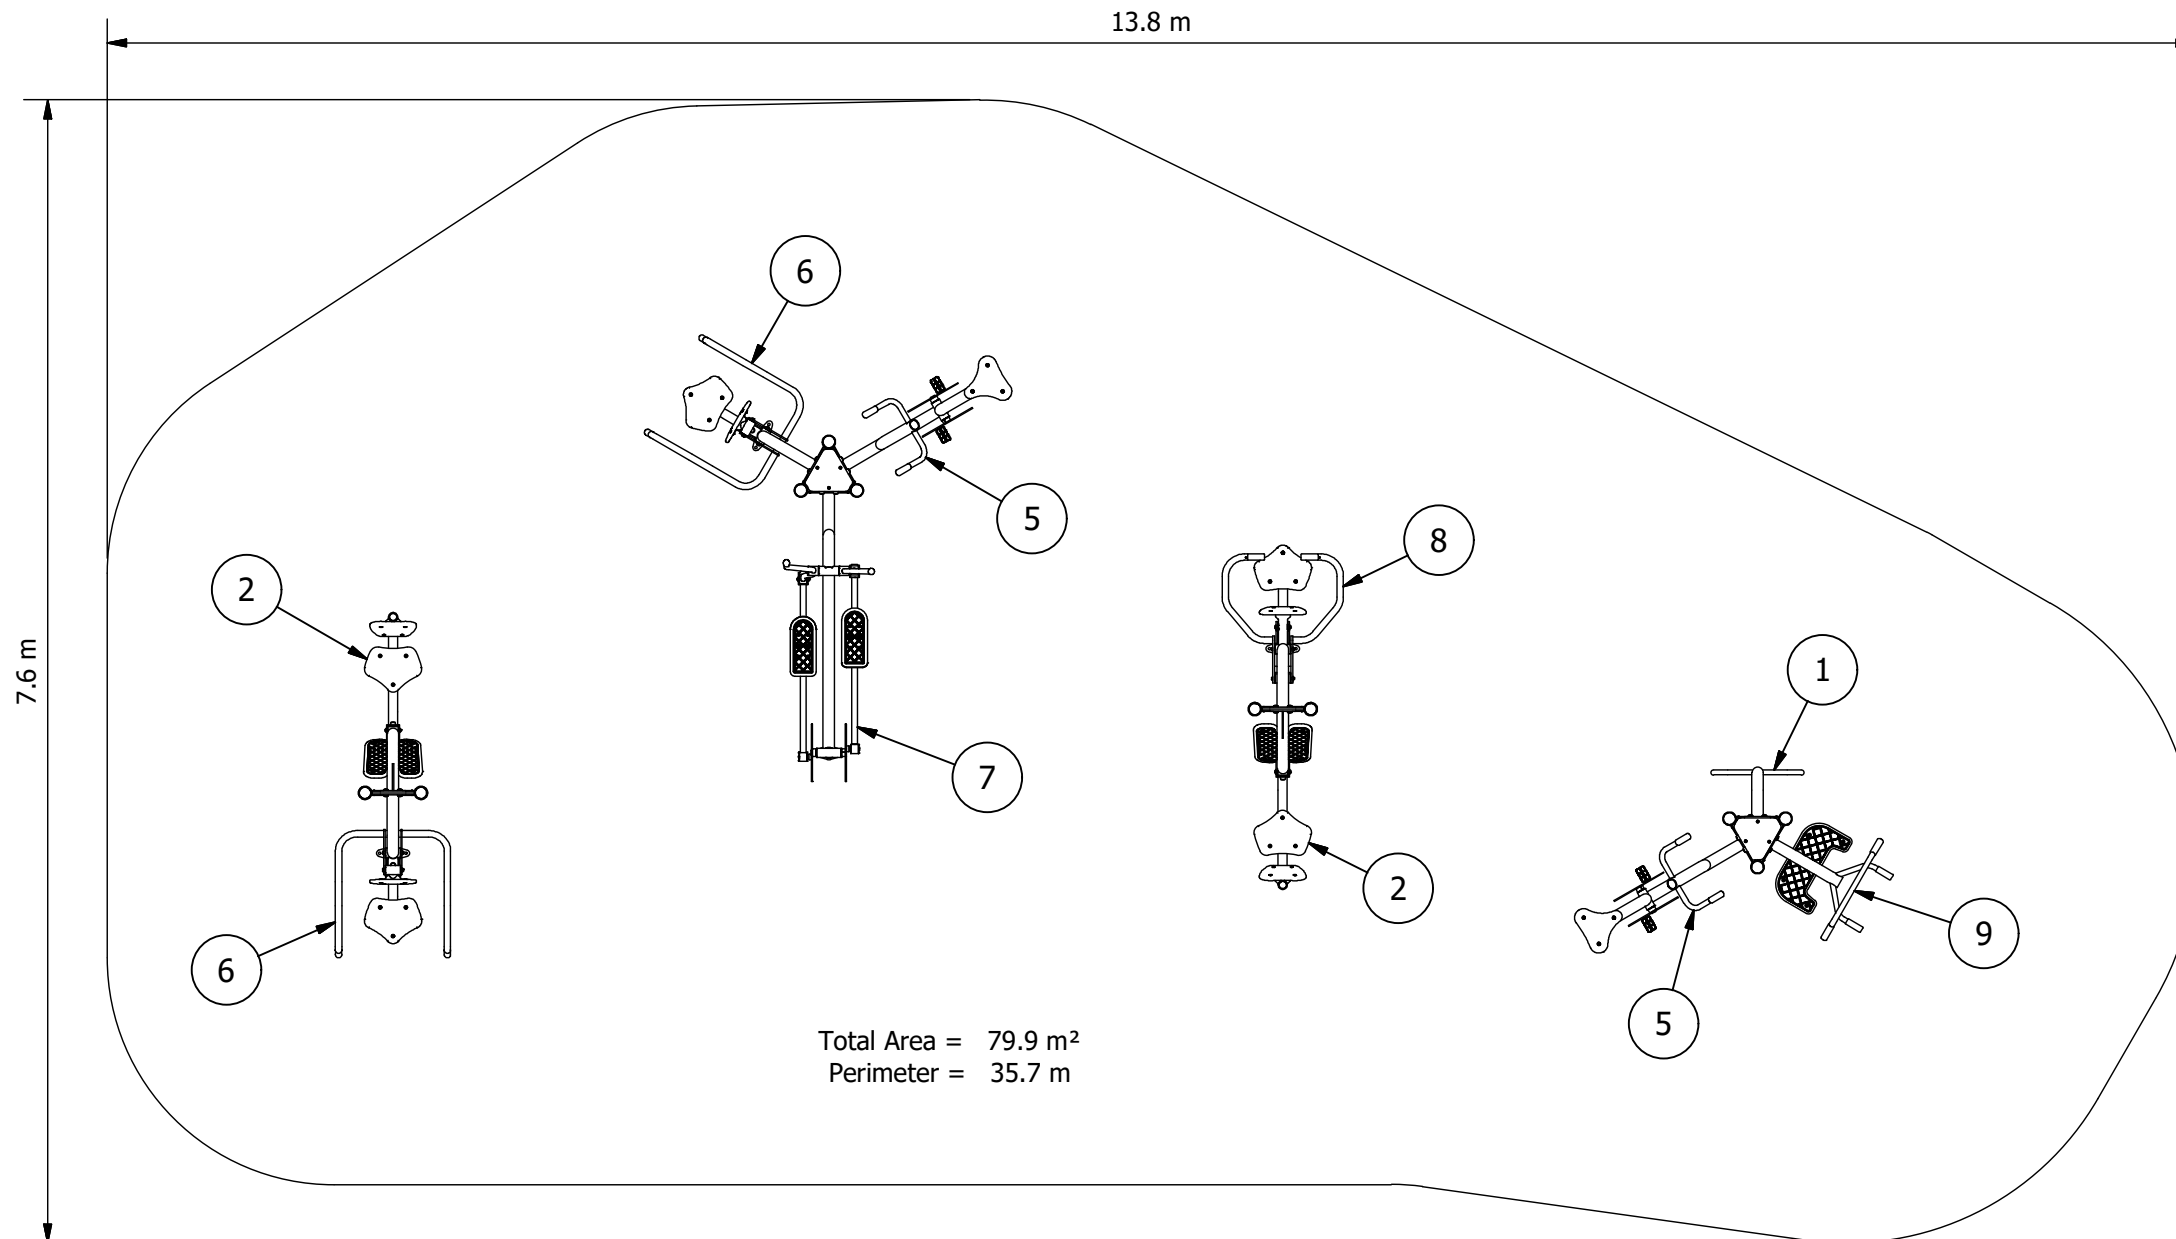

Site Layout is indicative only & subject to change.
This design is confidential & subject to Copyright.



Design Plan

Design No:

DFP-0056S-A

Drawn by: **J.B.**

Date drawn: **20/06/2018**