
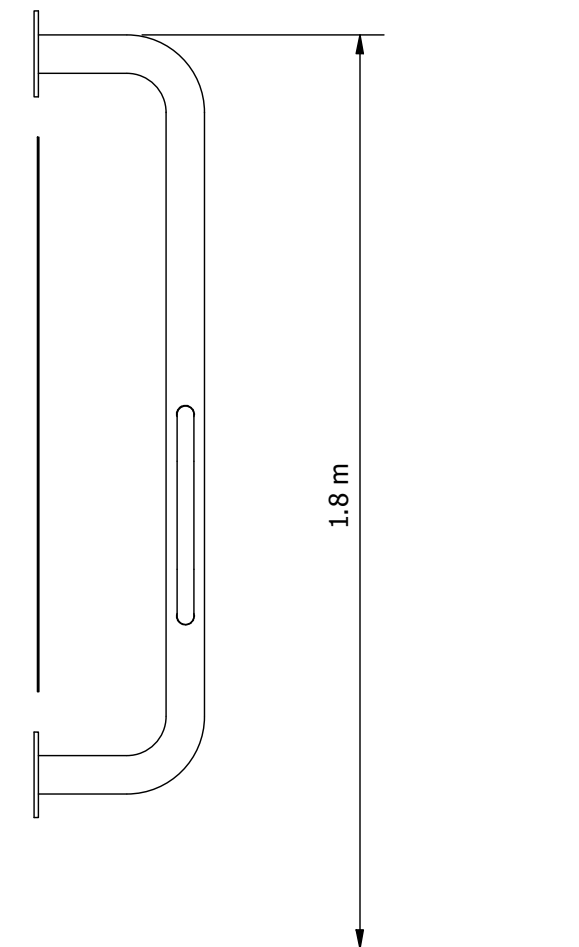


| EQUIPMENT INVENTORY | |
|------------------------------|----------|
| DESCRIPTION | FHF (mm) |
| FFP Stretch Station - Common | N/A |

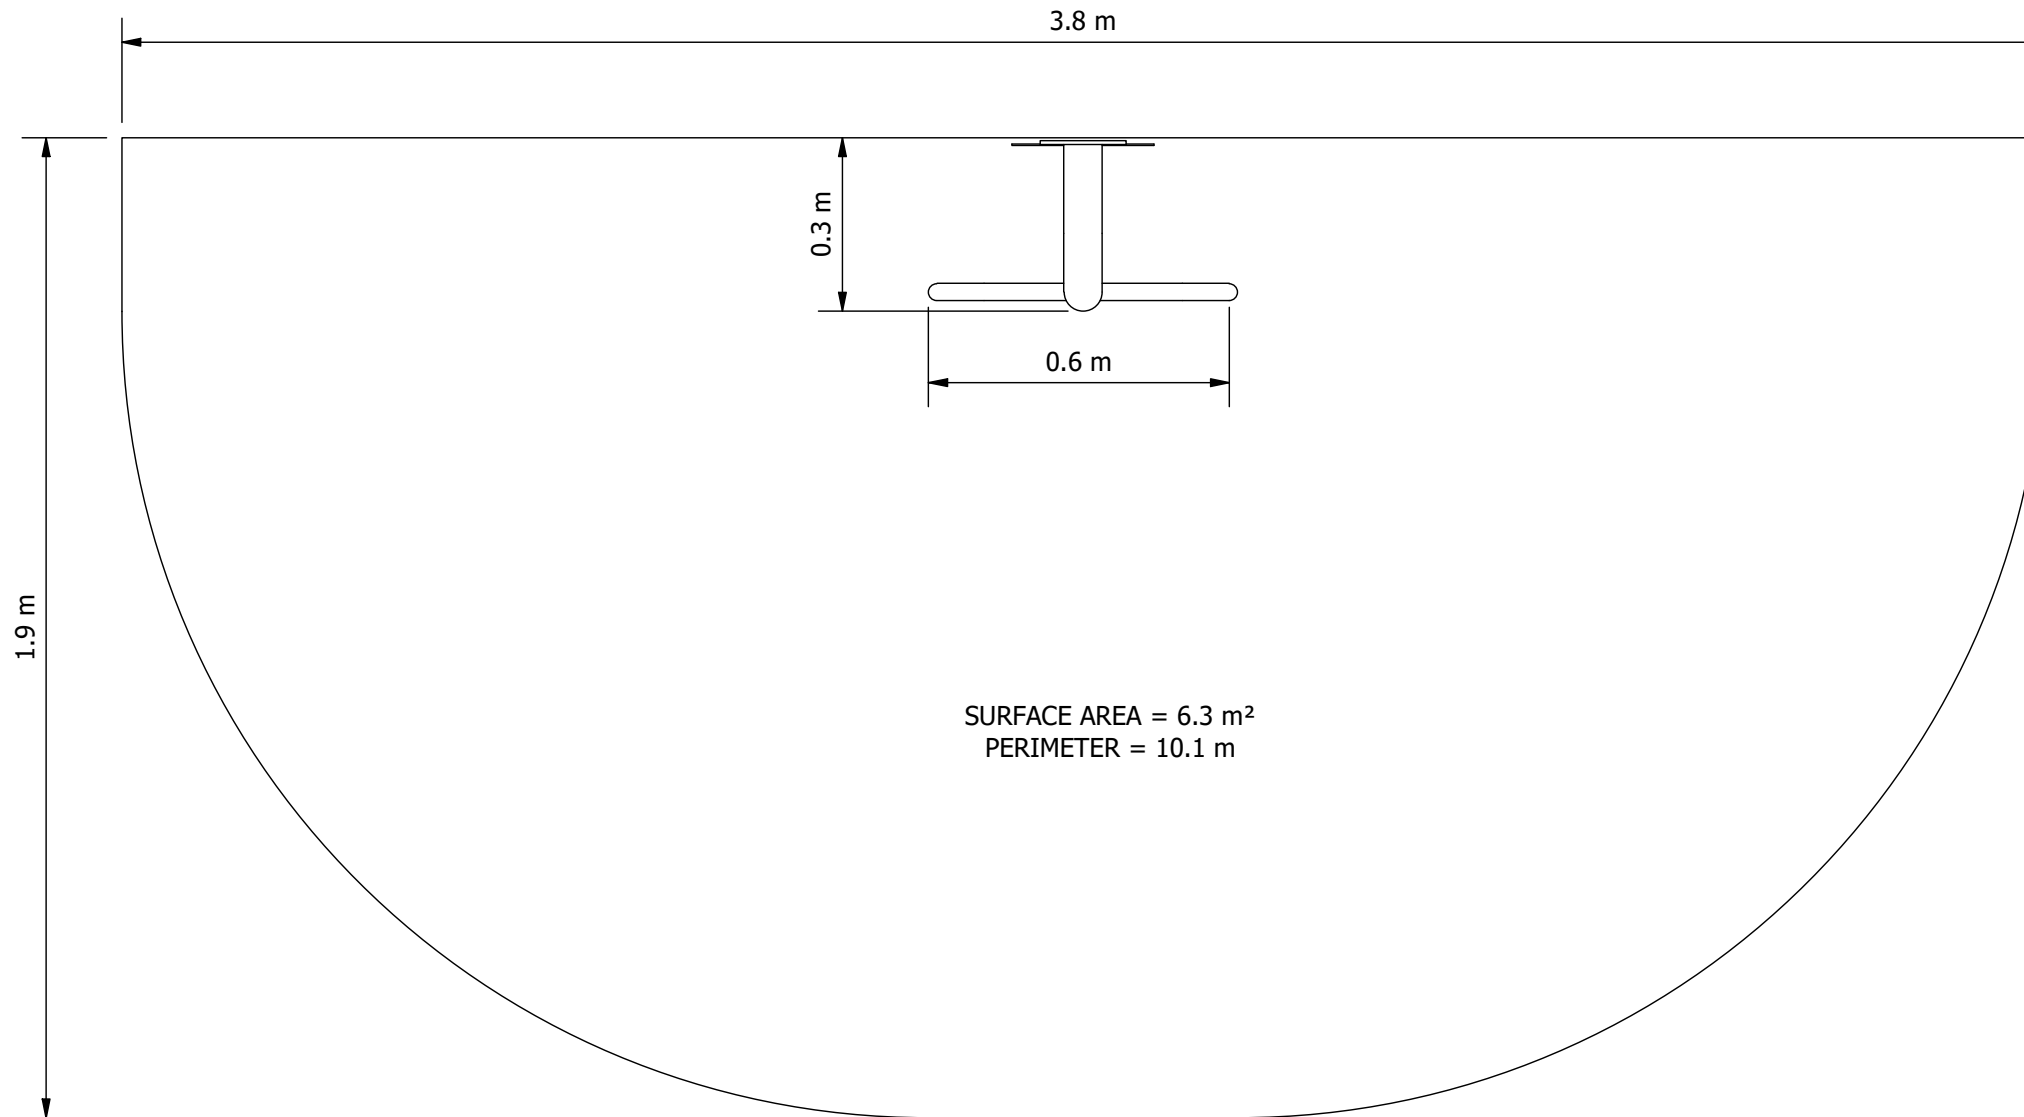


ELEVATION

- RECOMMENDED MINIMUM SHADE CLEARANCES
- 2.5M FROM ANY ACCESSIBLE PART OF THE EQUIPMENT TO ANY CLIMBABLE PART OF THE SHADE STRUCTURE
 - 1.5M FOR ALL OTHER SITUATIONS

Site Layout is indicative only & subject to change.
This design is confidential & subject to Copyright.

FITNESS DESIGN COMPLIANT
WITH AS 16630:2021.

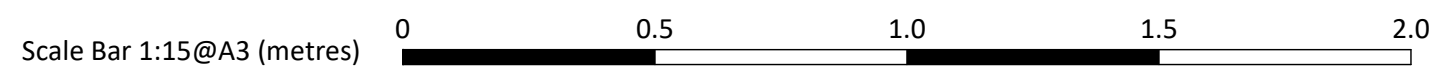

Design Plan

Design No:

FFP6002-A

Drawn by: **S.P.**

Date drawn: **17/06/2021**