
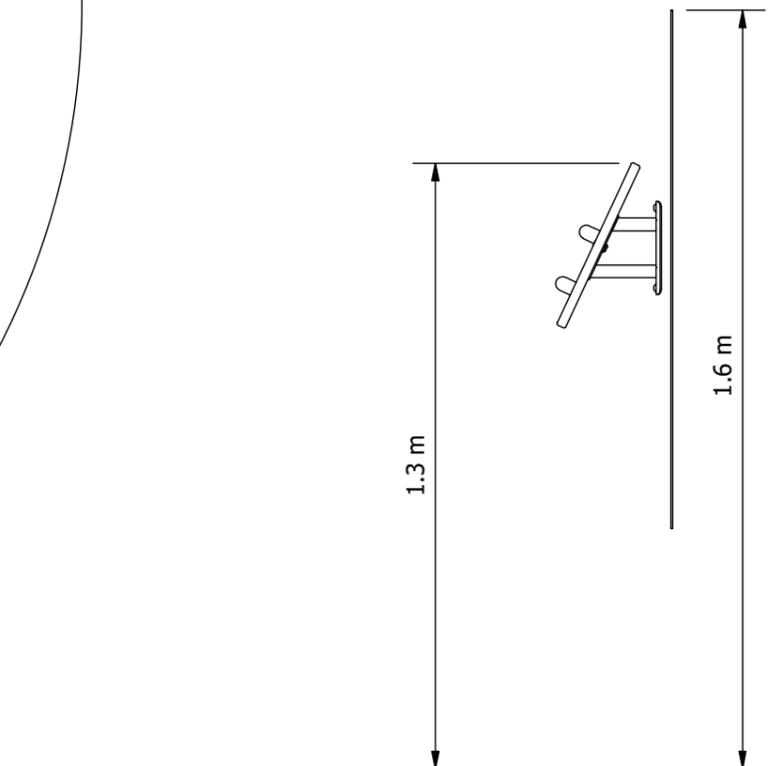


EQUIPMENT INVENTORY	
DESCRIPTION	FHF (mm)
FFP Dexterity Builder - Common	N/A

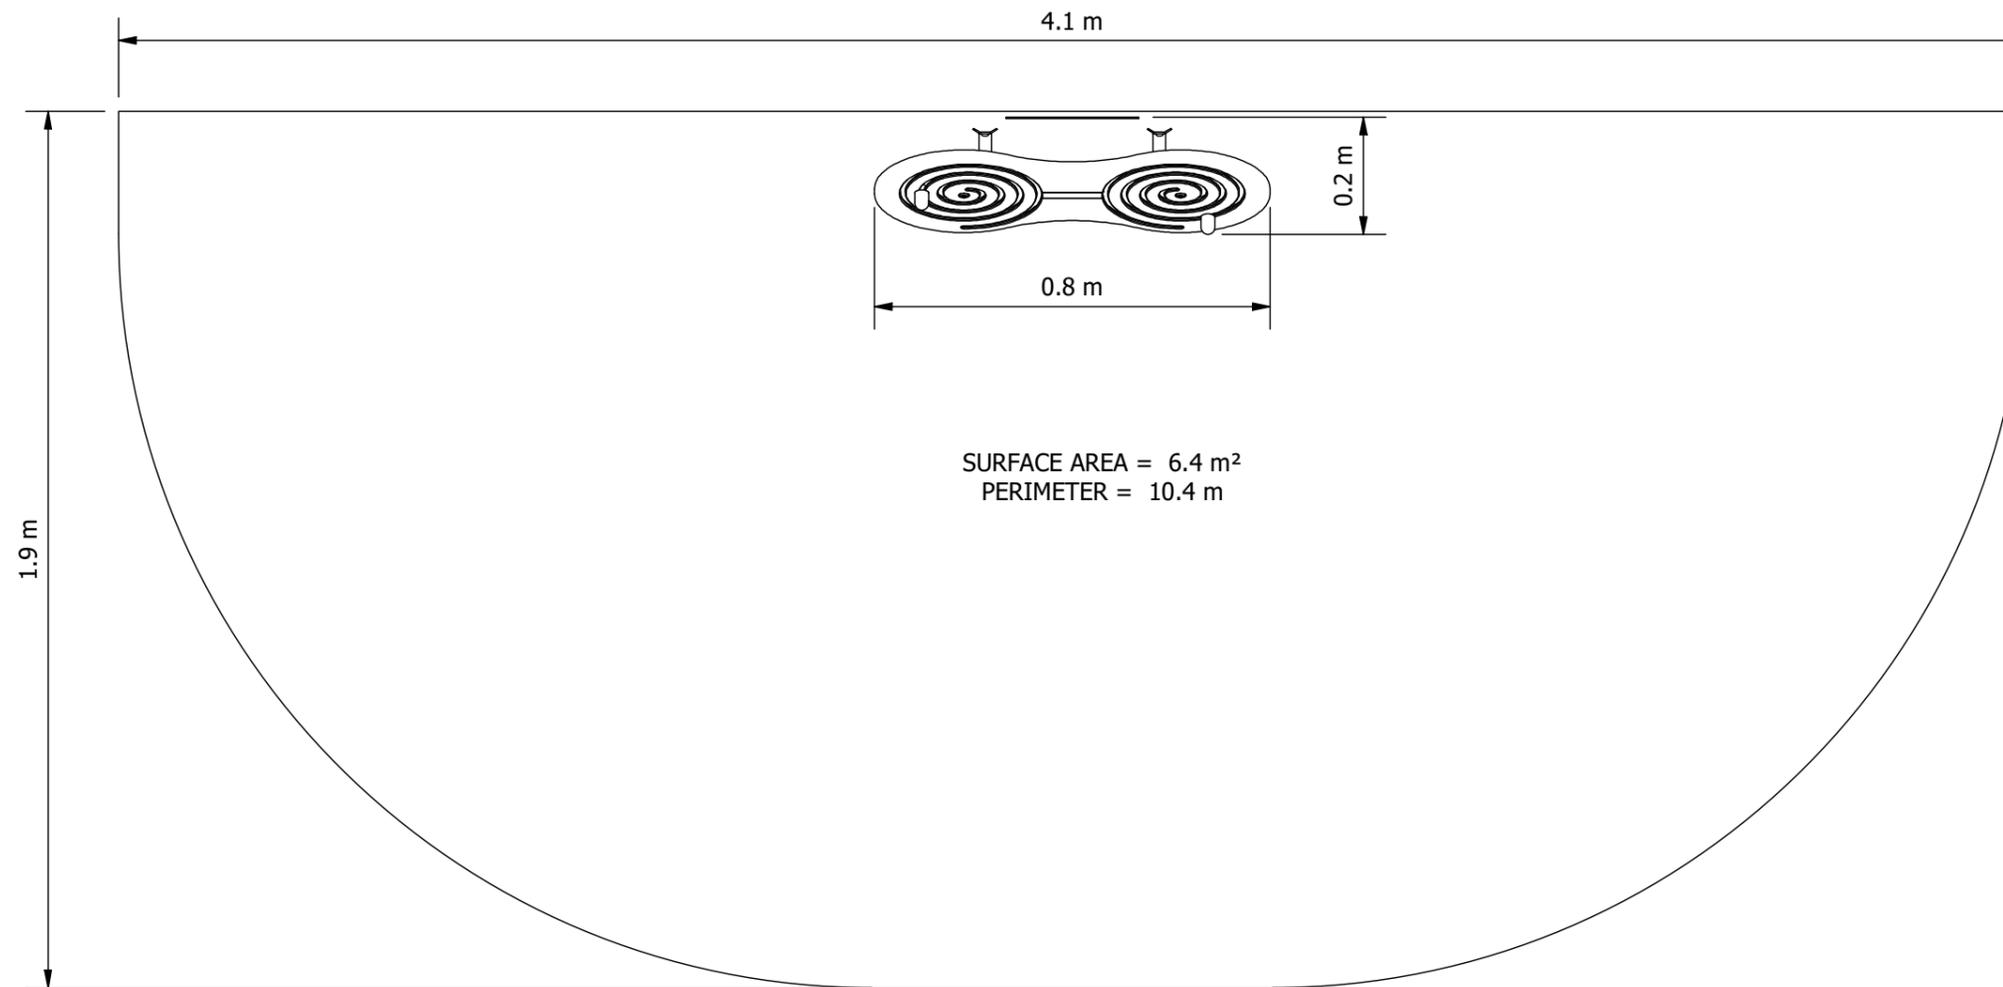

ELEVATION

- RECOMMENDED MINIMUM SHADE CLEARANCES
- 2.5M FROM ANY ACCESSIBLE PART OF THE EQUIPMENT TO ANY CLIMBABLE PART OF THE SHADE STRUCTURE
 - 1.5M FOR ALL OTHER SITUATIONS

Site Layout is indicative only & subject to change.
This design is confidential & subject to Copyright.



FITNESS DESIGN COMPLIANT
WITH AS 16630:2021.

Design Plan

Design No: **FFP6028-A** | Drawn by: **E.C.**
Date drawn: **16/06/2021**