



# Fitness Extra Parallel Bars 2m (990 High)

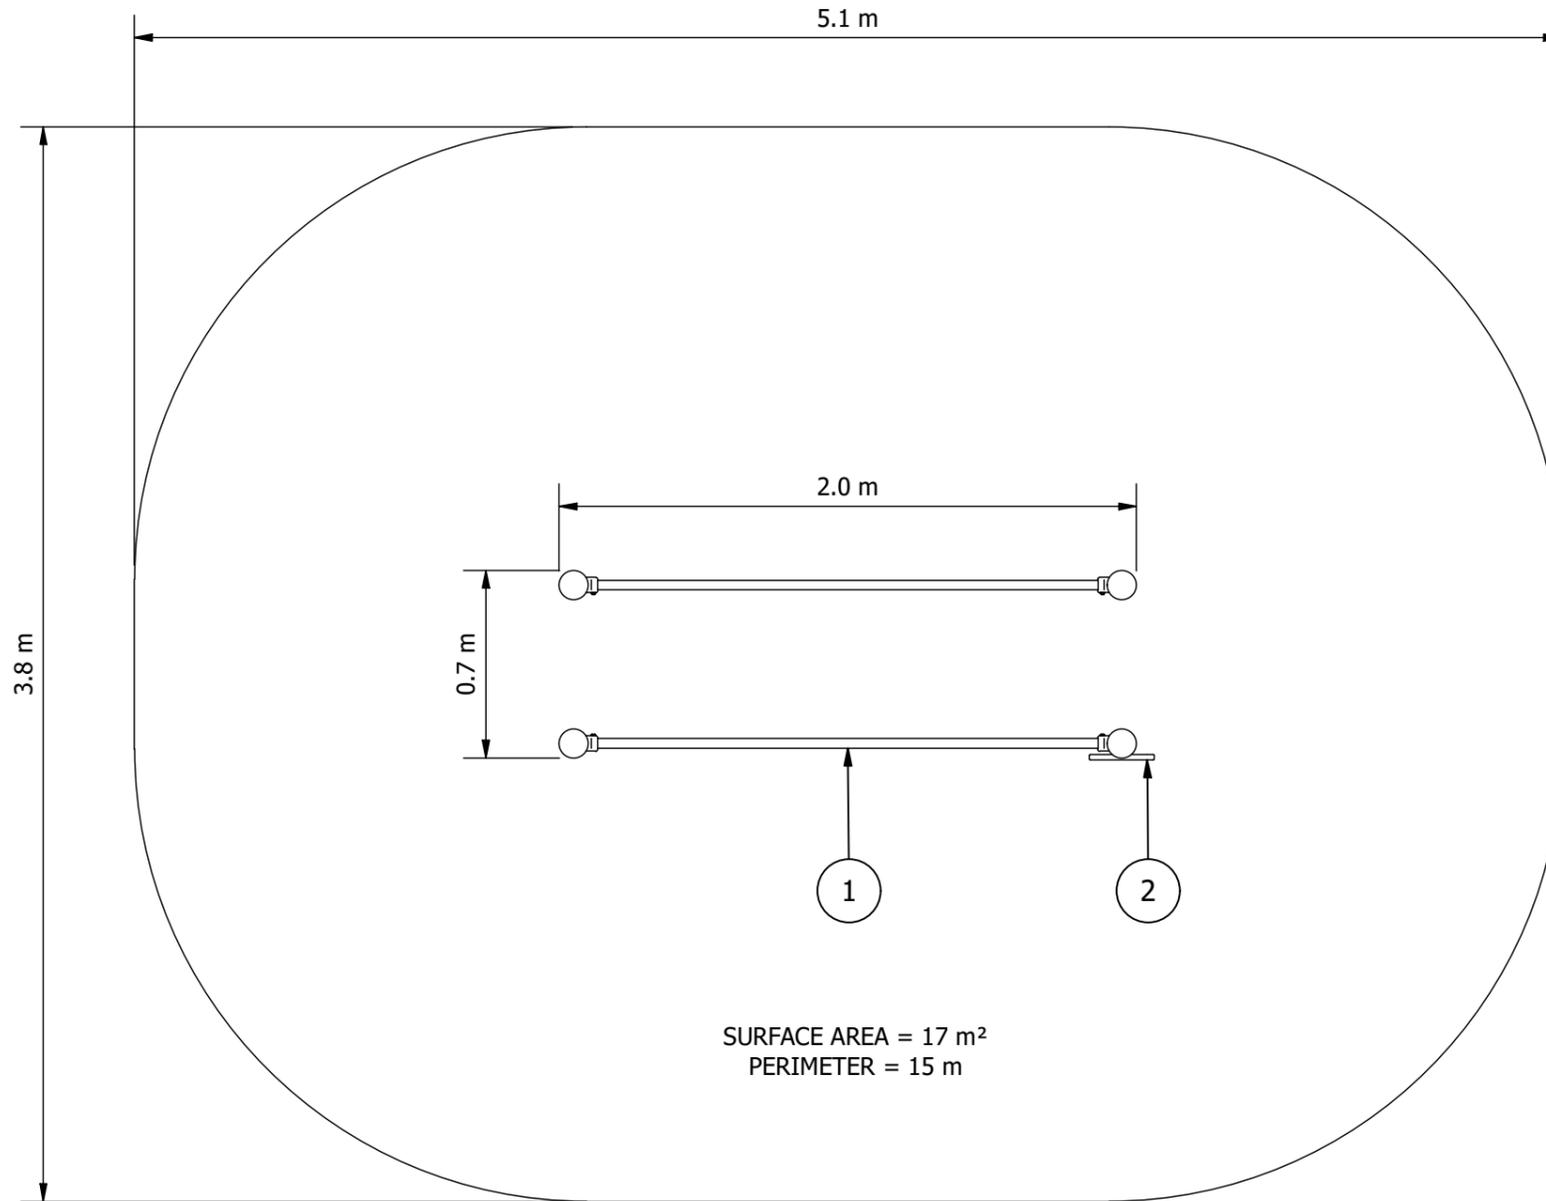

EQUIPMENT INVENTORY			
ITEM	DESCRIPTION	QTY	FHF (mm)
1	FITX Parallel Bars	1	10
2	FITX Parallel Bars - Sign	1	N/A

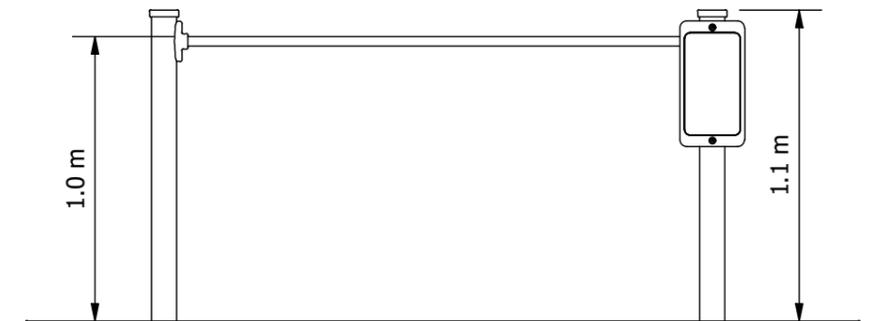

## ELEVATION

### RECOMMENDED MINIMUM SHADE CLEARANCES

- 2.5M FROM ANY ACCESSIBLE PART OF THE EQUIPMENT TO ANY CLIMBABLE PART OF THE SHADE STRUCTURE
- 1.5M FOR ALL OTHER SITUATIONS

Site Layout is indicative only & subject to change.  
This design is confidential & subject to Copyright.

FITNESS DESIGN COMPLIANT  
WITH AS 16630:2021.

## Design Plan

Design No:

**FITX033-A**

Drawn by: **S.P.**

Date drawn: **16/07/2021**

Scale Bar 1:25@A3 (metres)

