



EQUIPMENT INVENTORY		
ITEM	DESCRIPTION	QTY
1	Flower in Reed Talk Tube	1

Plan

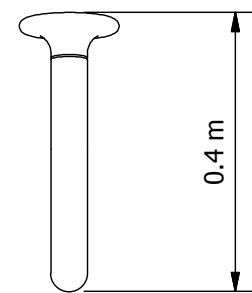


Elevation

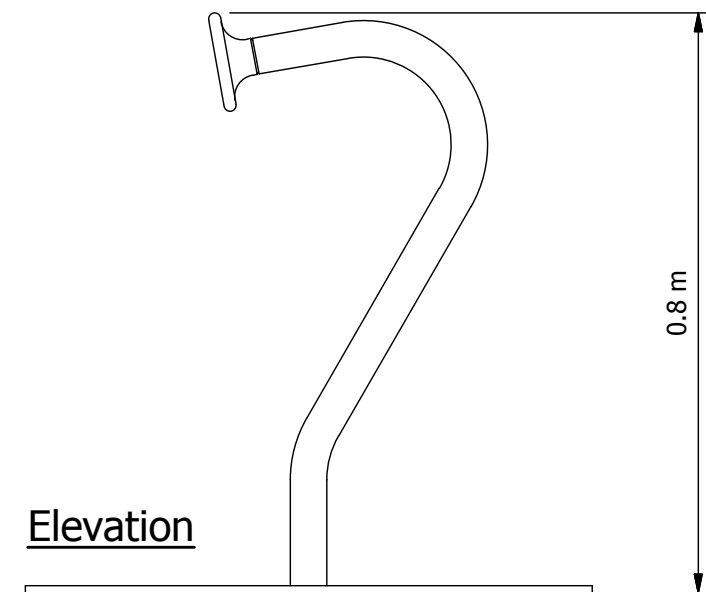

NOTE: CONNECTING TUBE AND ADDITIONAL FLOWER IN REED REQUIRED TO WORK

Site Layout is indicative only & subject to change.  
This design is confidential & subject to Copyright.

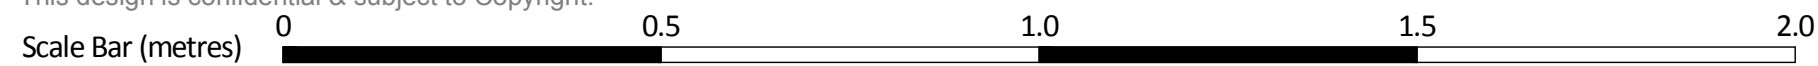

**Design plan**

Design No: **OTH0104FBA-0**

Drawn by: **J.H.**

Date drawn: **15/02/2016**