


Fit-For-Parks 8 Station Cardio & Strength Circuit

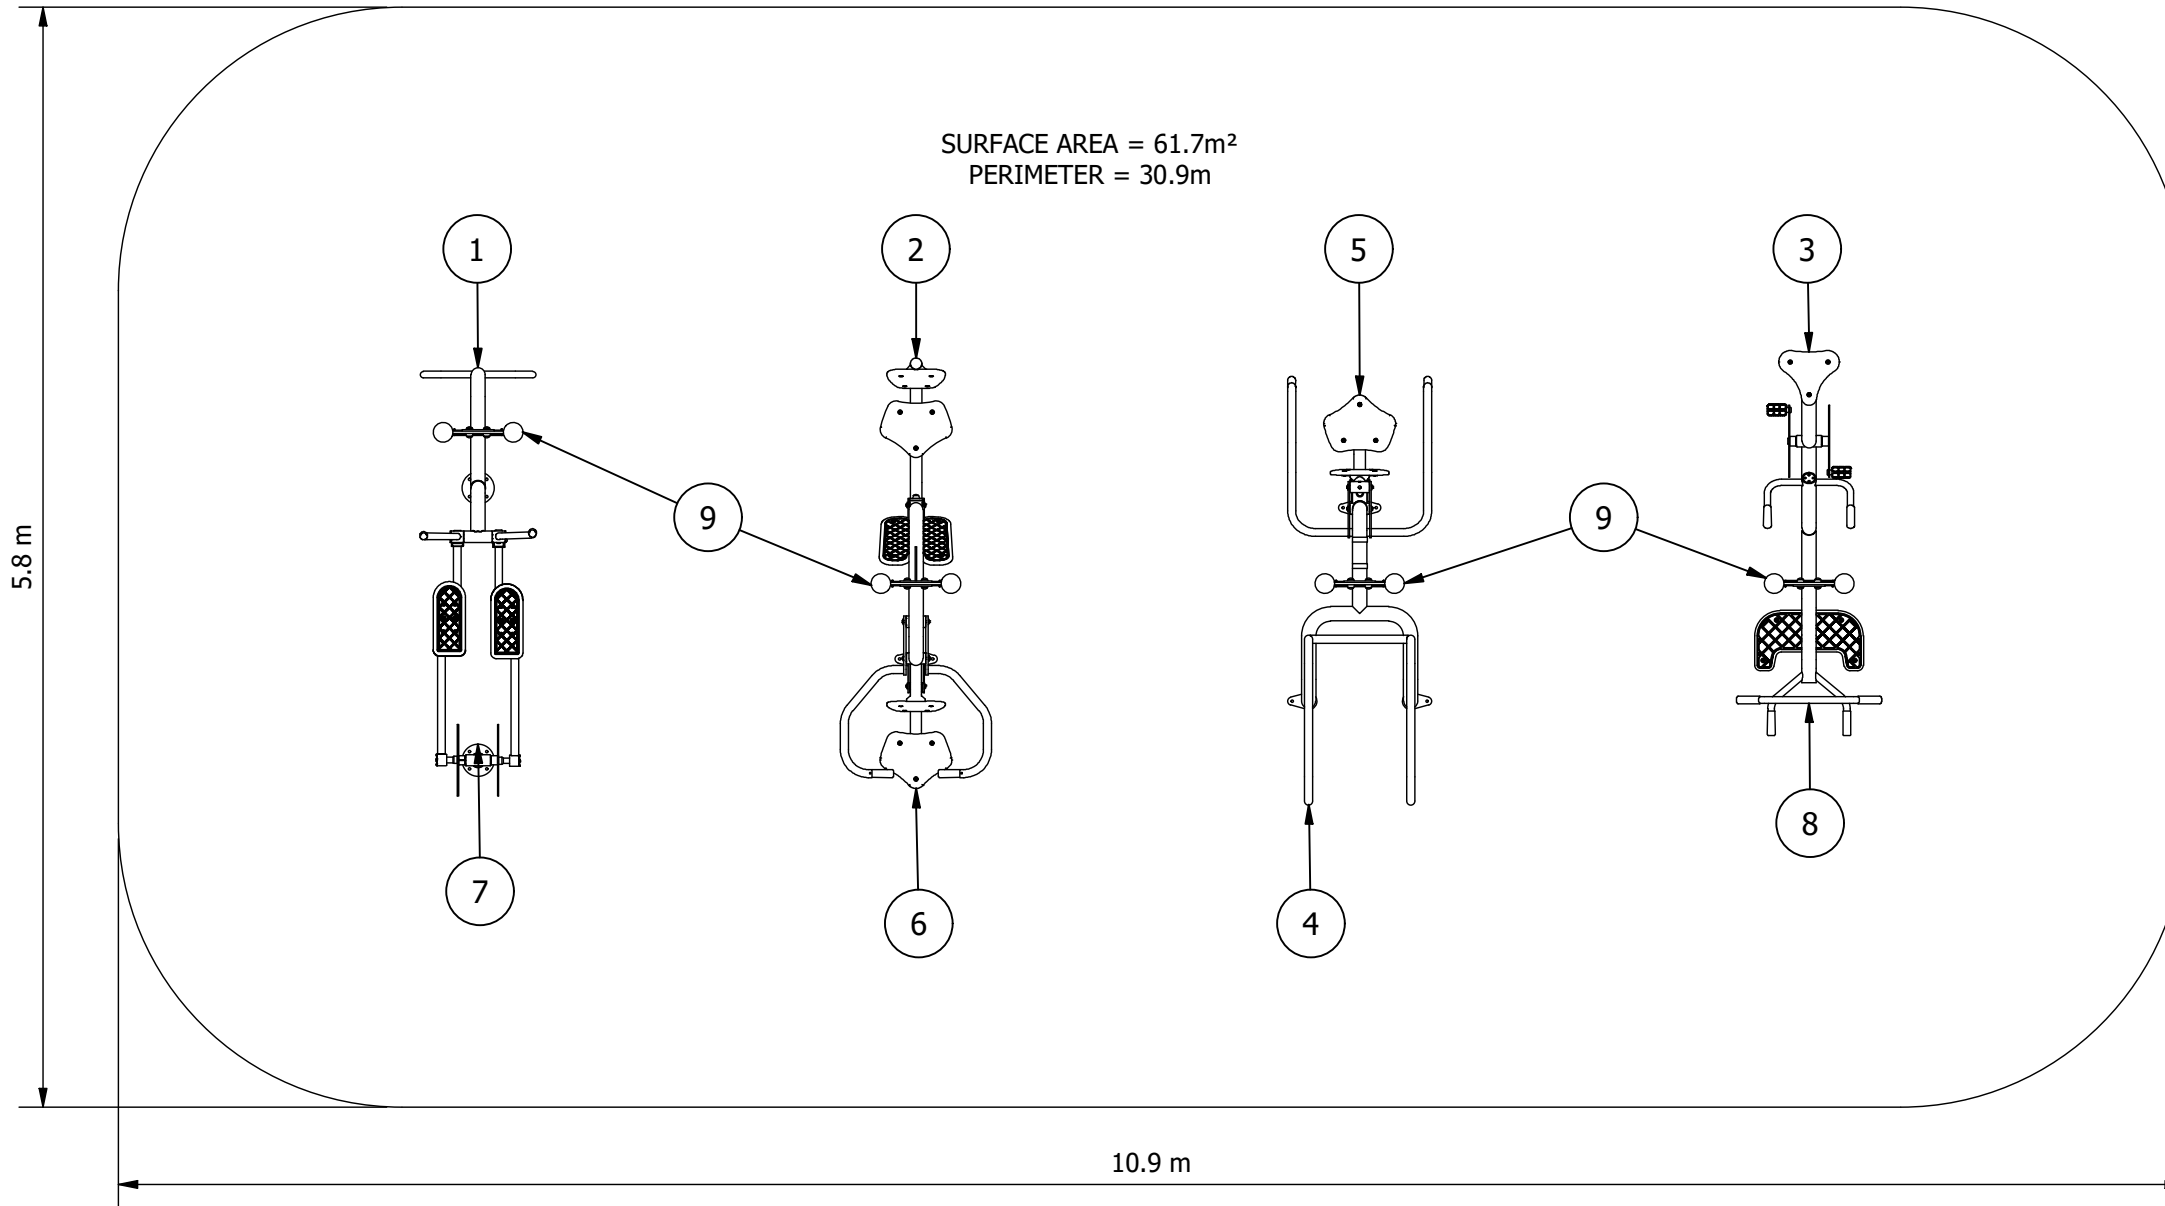

EQUIPMENT INVENTORY			
ITEM	DESCRIPTION	QTY	FHF (mm)
1	FFP Stretch Station - Common	1	N/A
2	FFP Leg Press - Common	1	860
3	FFP Aerobic Cycle - I/G	1	850
4	FFP Body Pulls & Push Ups - I/G	1	150
5	FFP Chest Press - I/G	1	580
6	FFP Pull Downs - I/G	1	590
7	FFP Elliptical Trainer - I/G	1	400
8	FFP Pull Ups & Leg Raises - Common	1	975
9	FFP Central Column Double - I/G FLAT CAP	4	N/A

Site Layout is indicative only & subject to change.
This design is confidential & subject to Copyright.

FITNESS DESIGN COMPLIANT
WITH AS 16630:2021.



Design Plan

Design No:

DFP-0060S-C

Drawn by: **J.M.**

Date drawn: **6/09/2022**