
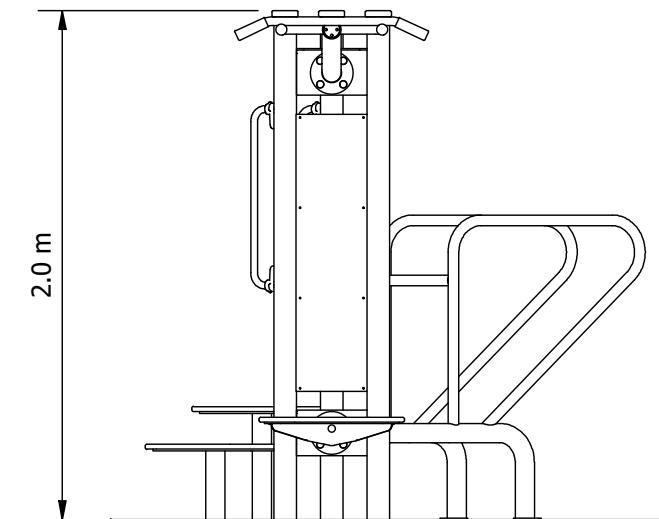


EQUIPMENT INVENTORY			
ITEM	DESCRIPTION	QTY	FHF (mm)
1	FFP Body Pulls & Push Ups - I/G	1	150
2	FFP Step Up Station 300 & 450 - I/G	1	450
3	FFP Pull Ups & Leg Raises - Common	1	975
4	CENTRAL COLUMN ASSY - 3 SIDED - IN-GROUND - FLAT CAP	1	N/A

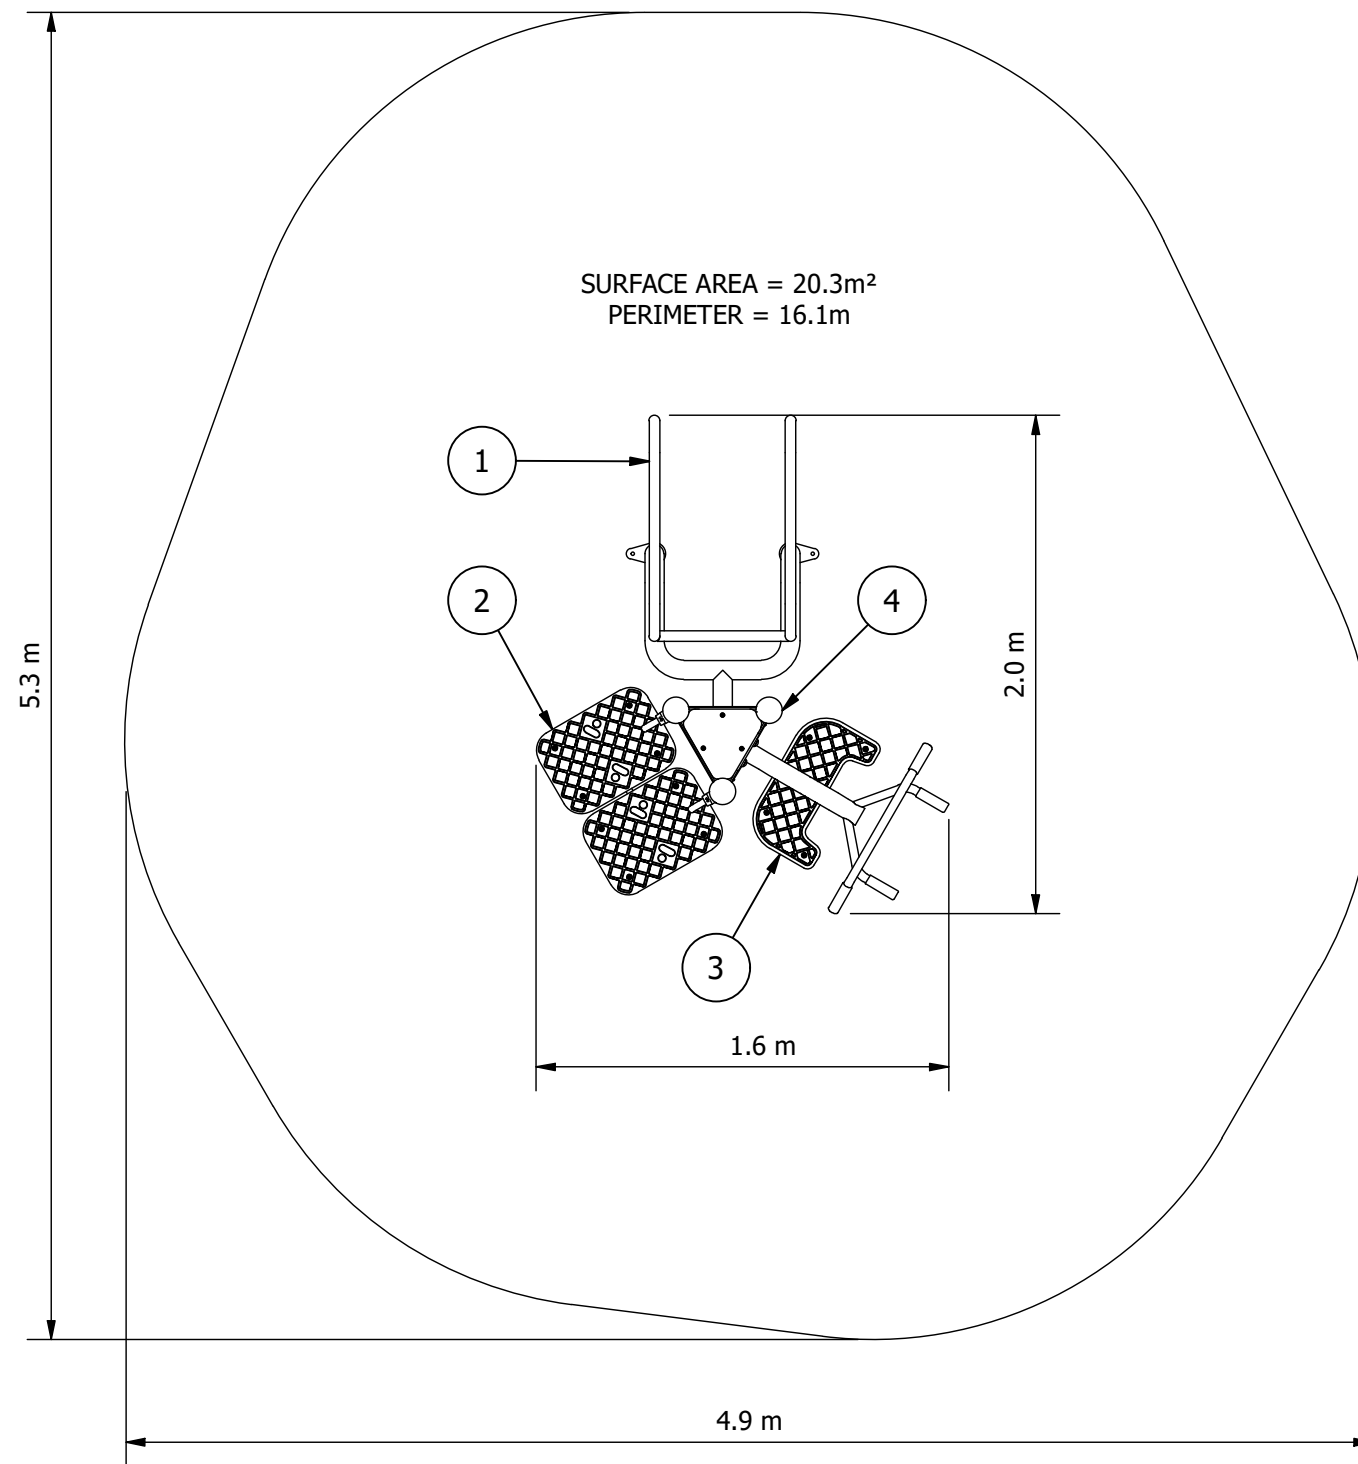


**ELEVATION**

- RECOMMENDED MINIMUM SHADE CLEARANCES
- 2.5M FROM ANY ACCESSIBLE PART OF THE EQUIPMENT TO ANY CLIMBABLE PART OF THE SHADE STRUCTURE
  - 1.5M FOR ALL OTHER SITUATIONS

Site Layout is indicative only & subject to change.  
 This design is confidential & subject to Copyright.

FITNESS DESIGN COMPLIANT  
 WITH AS 16630:2021.

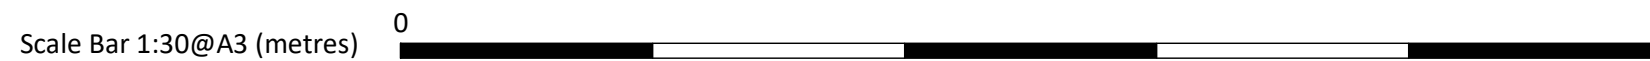

**Design Plan**

Design No: **DFP-BP-PU-SU300-450-B** | Drawn by: **J.M.**  
 Date drawn: **23/08/2022**