
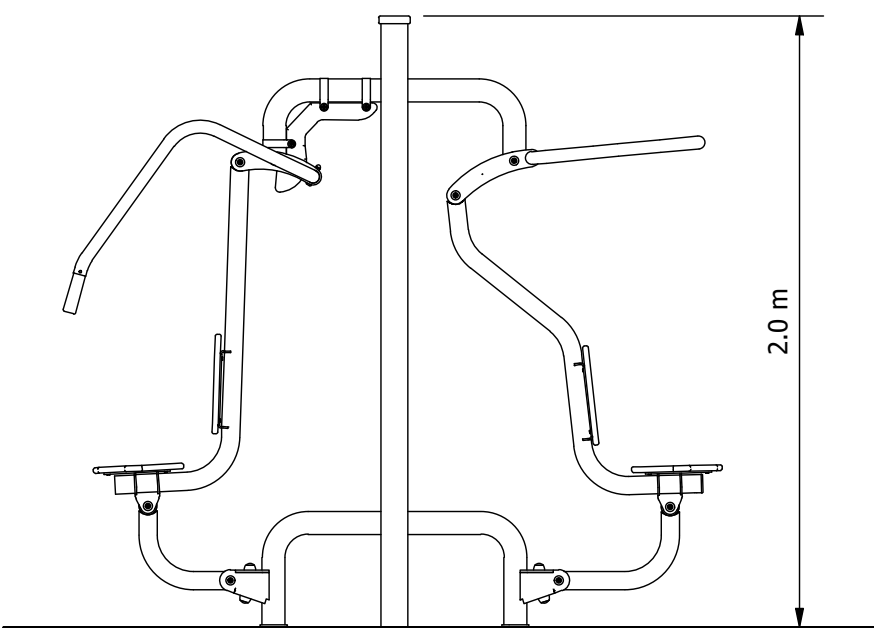


EQUIPMENT INVENTORY			
ITEM	DESCRIPTION	QTY	FHF (mm)
1	FFP Chest Press - I/G	1	580
2	FFP Pull Downs - I/G	1	590
3	Central Column ASSY - 2 SIDED - IN - GROUND - FLAT CAP	1	N/A

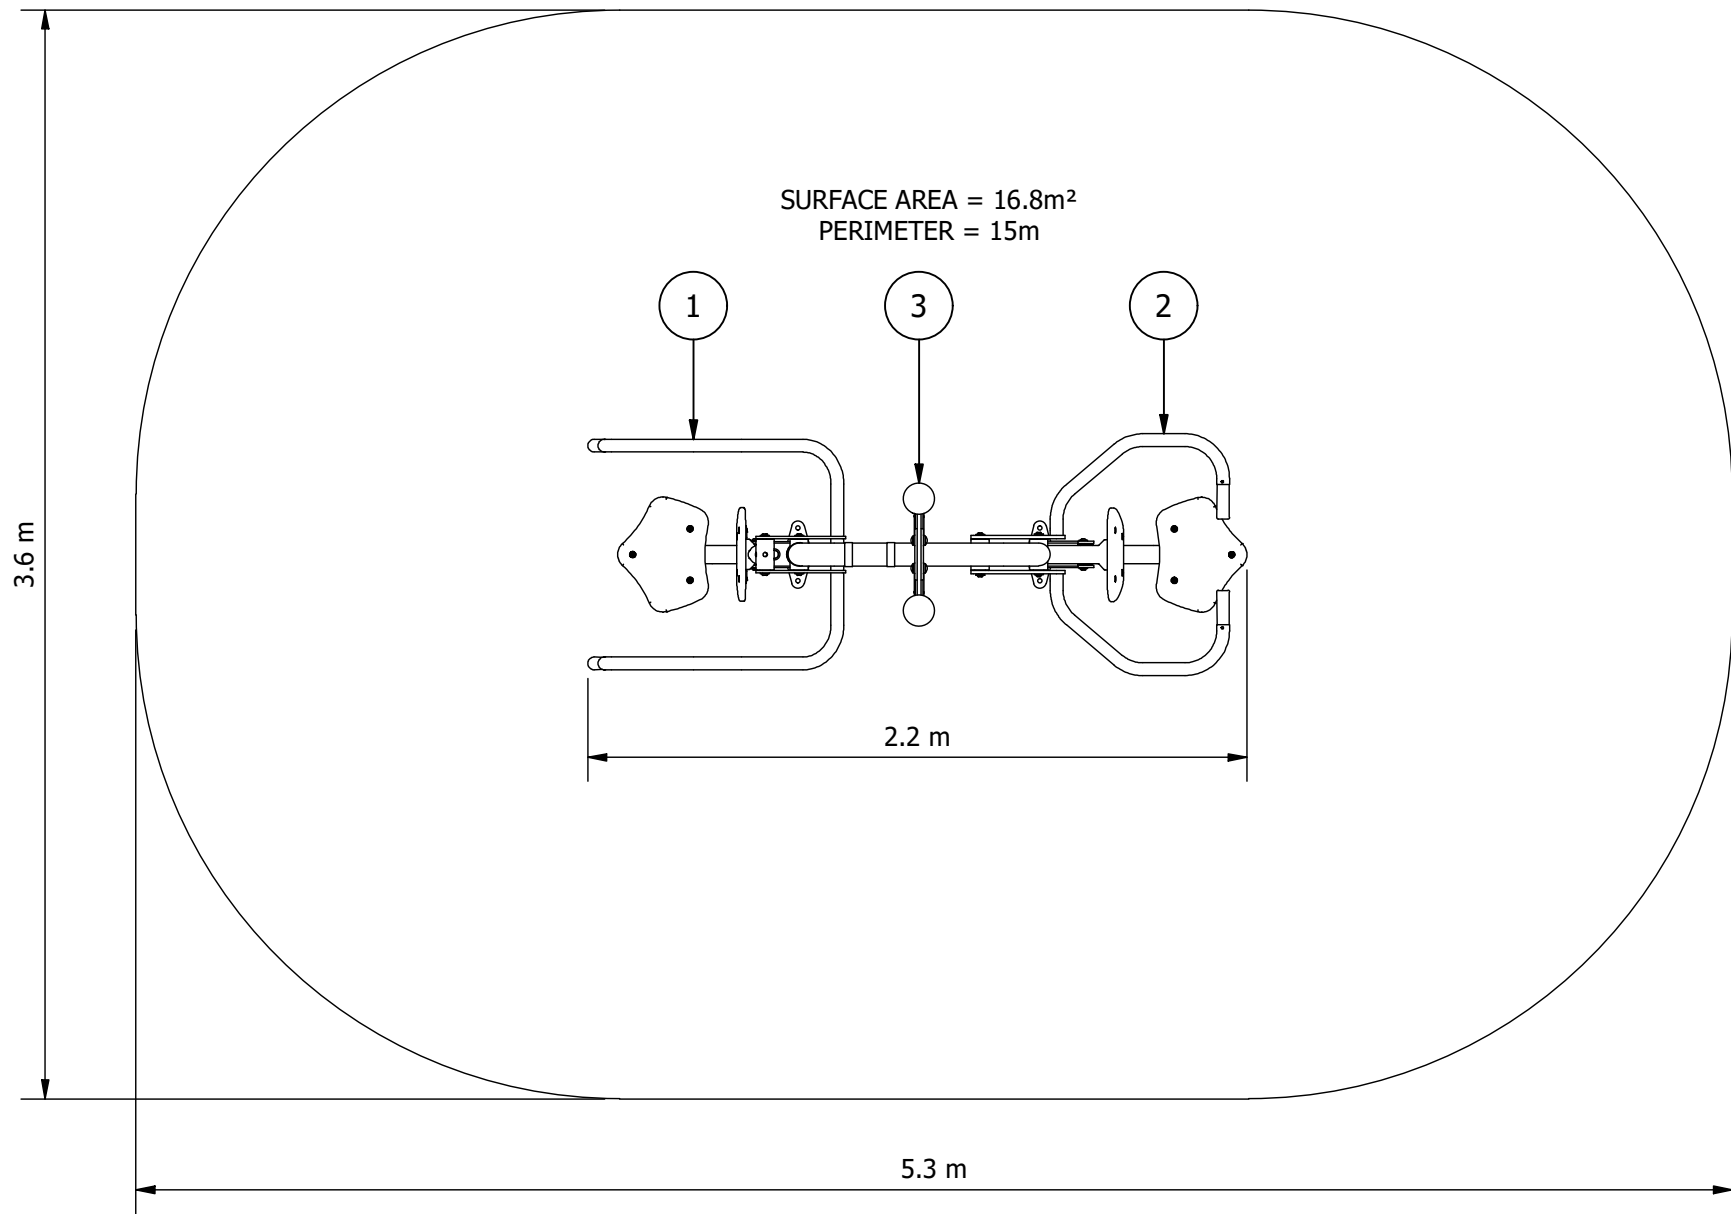


ELEVATION

- RECOMMENDED MINIMUM SHADE CLEARANCES
- 2.5M FROM ANY ACCESSIBLE PART OF THE EQUIPMENT TO ANY CLIMBABLE PART OF THE SHADE STRUCTURE
 - 1.5M FOR ALL OTHER SITUATIONS

Site Layout is indicative only & subject to change.
This design is confidential & subject to Copyright.

FITNESS DESIGN COMPLIANT
WITH AS 16630:2021.

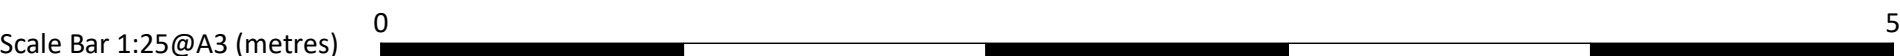

Design Plan

Design No:	DFP-CP-PD-B	Drawn by:	J.M.
		Date drawn:	23/08/2022