


Park Warrior  
Compact-Course (Mulch with Rubber Path)

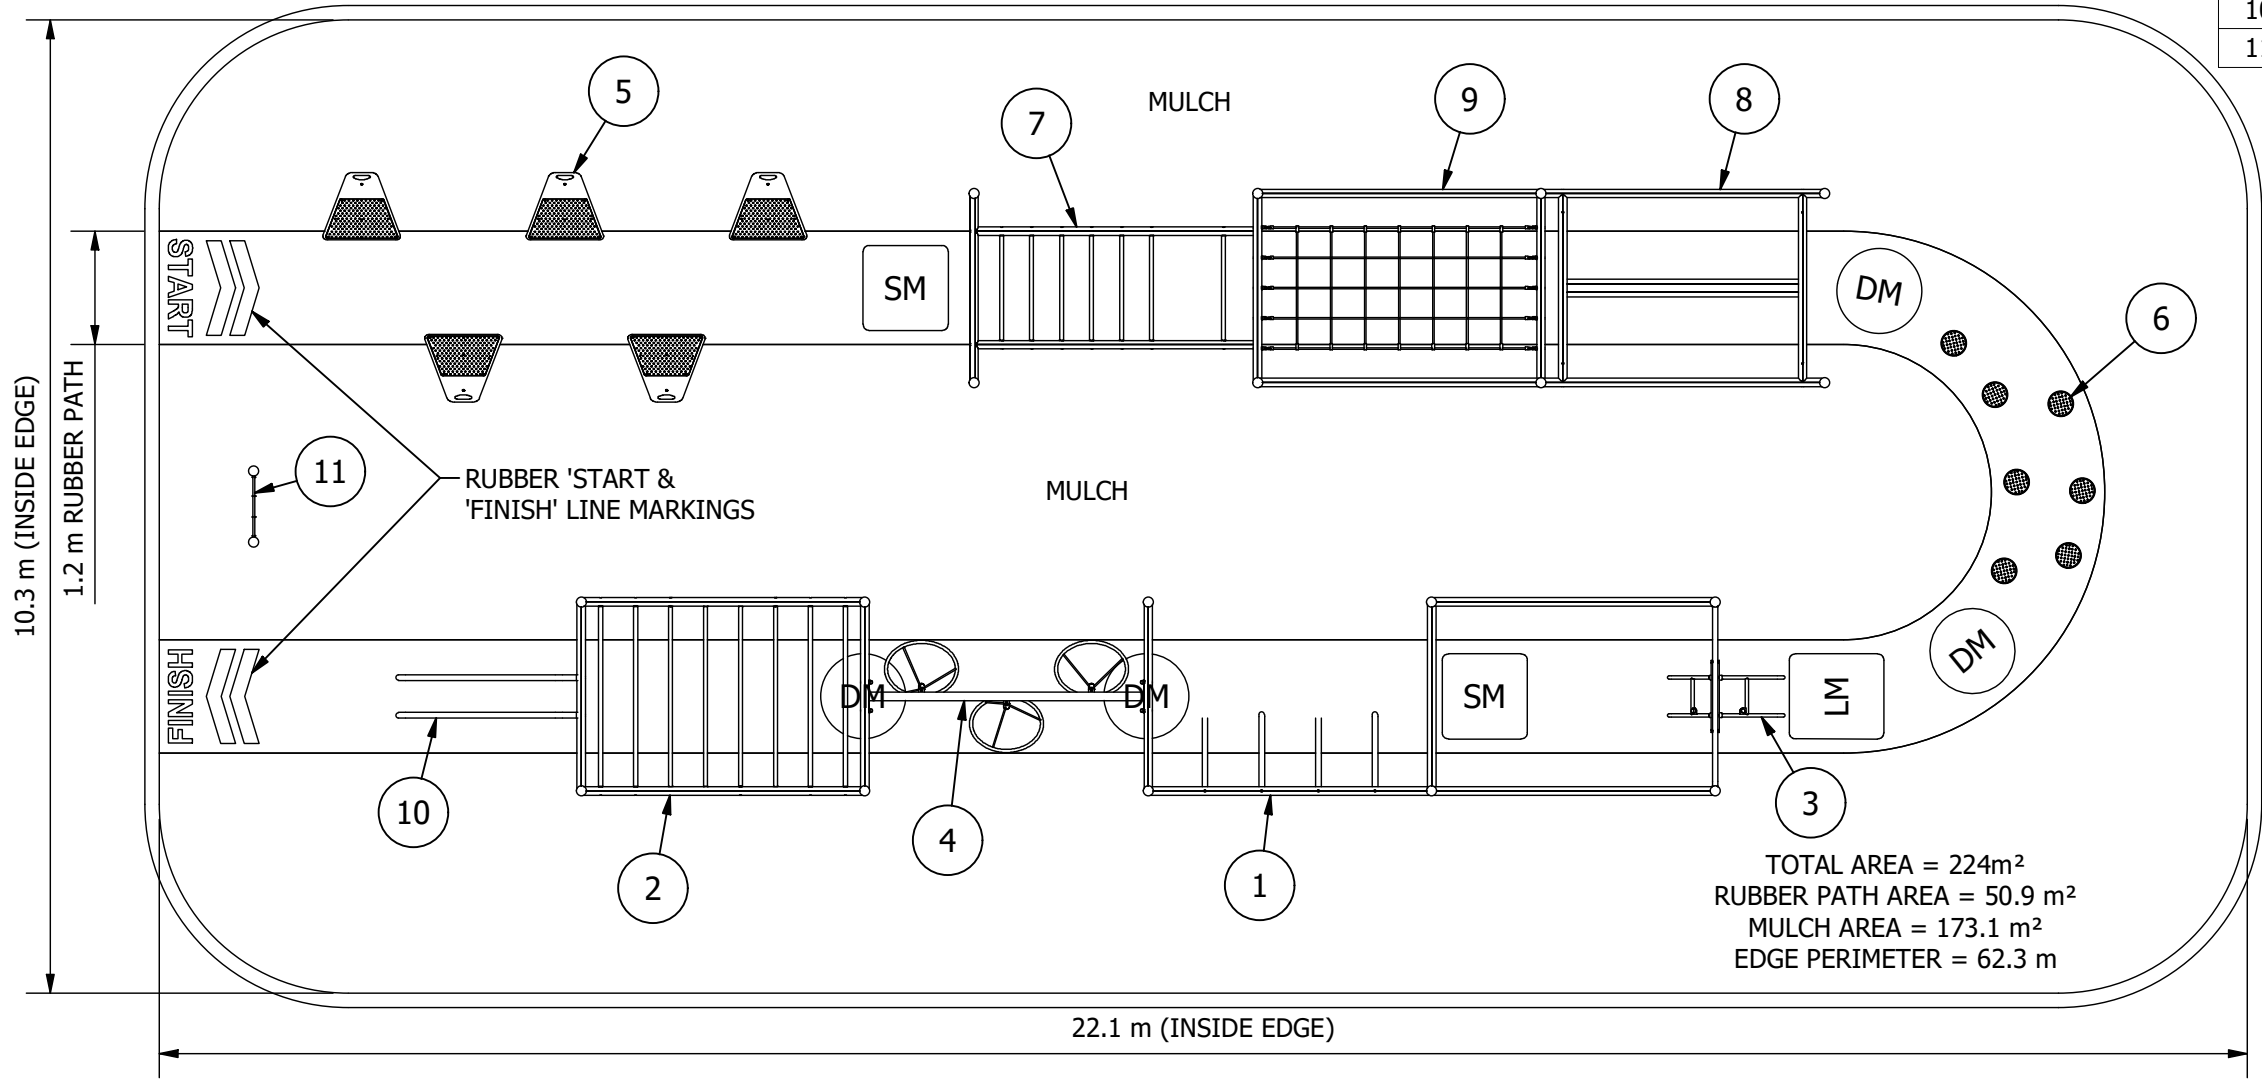

EQUIPMENT INVENTORY			
ITEM	DESCRIPTION	QTY	FHF (mm)
1	PW Cliff Hanger	1	2150
2	PW Jungle Bars	1	2200
3	PW The Big Fling	1	2200
4	PW Field of Rings	1	2050
5	PW Quin Steps	1	750
6	PW Rock Hop	1	1250
7	PW Inside Out Bars	1	2080
8	PW The Plank	1	550
9	PW Elevated Cargo Net	1	1750
10	PW Rail Climb	1	1500
11	PW Instruction Sign	1	N/A

DM = DOMED MOUND  
SM = SQUARE MOUND  
LM = LAUNCH MOUND

TOTAL AREA = 224m<sup>2</sup>  
RUBBER PATH AREA = 50.9 m<sup>2</sup>  
MULCH AREA = 173.1 m<sup>2</sup>  
EDGE PERIMETER = 62.3 m

Site Layout is indicative only & subject to change.  
This design is confidential & subject to Copyright.

SCALE BAR 0 1 5 10 m  
1:80@A3

PLAYGROUND DESIGN COMPLIANT  
WITH AS 4685:2021

Design Plan

Design No: **DFW-1000M-C**  
Drawn by: **S.P.**  
Date drawn: **12/07/2022**