



# Fit-for-Parks Aerobic Cycle, Body Pulls & Push Ups, Pull Downs & Pull Ups & Leg Raises

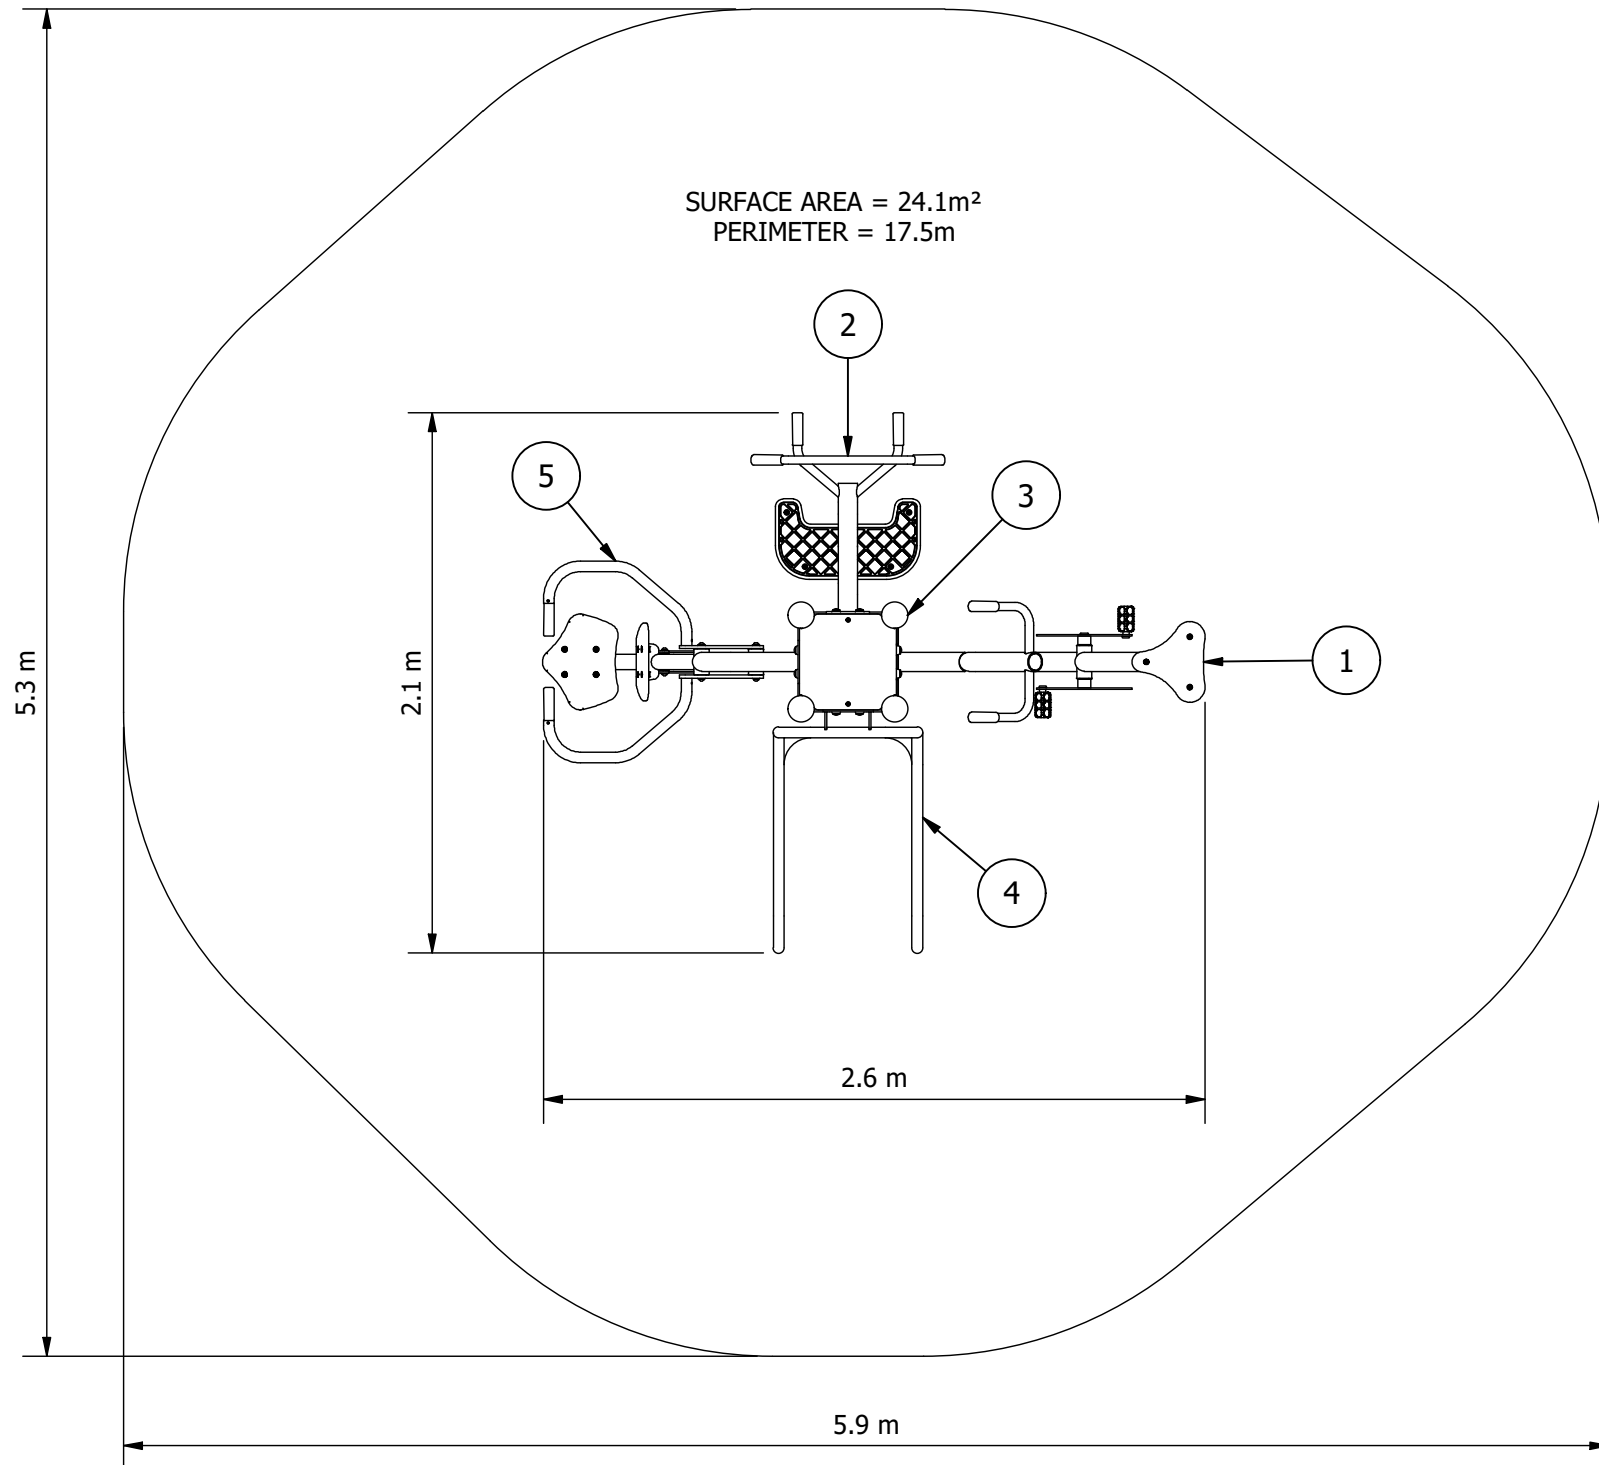

EQUIPMENT INVENTORY			
ITEM	DESCRIPTION	QTY	FHF (mm)
1	FFP Aerobic Cycle - I/G	1	850
2	FFP Pull Ups & Leg Raises - Common	1	975
3	FFP Central Column Quad - I/G FLAT CAP	1	N/A
4	FFP Body Pulls & Push Ups - Column Mount Common	1	150
5	FFP Pull Downs - I/G	1	590

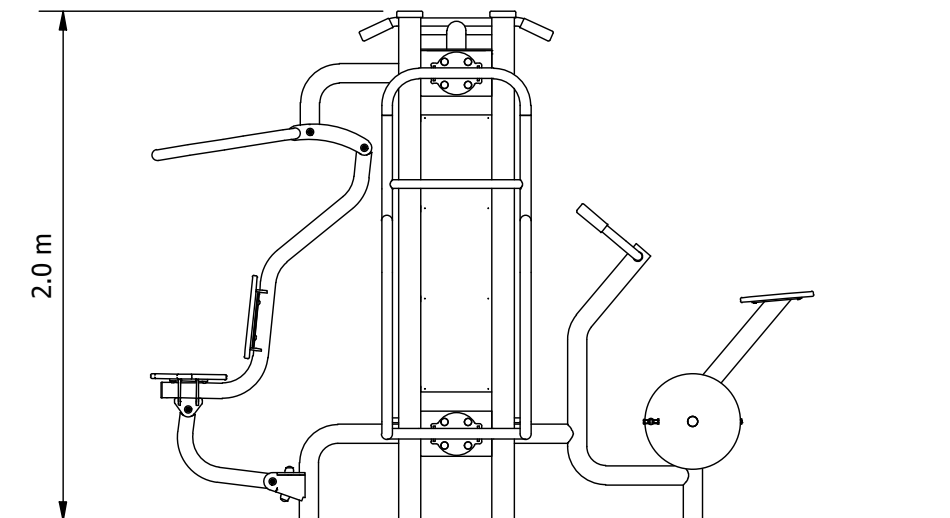

## ELEVATION

- RECOMMENDED MINIMUM SHADE CLEARANCES
- 2.5M FROM ANY ACCESSIBLE PART OF THE EQUIPMENT TO ANY CLIMBABLE PART OF THE SHADE STRUCTURE
  - 1.5M FOR ALL OTHER SITUATIONS

Site Layout is indicative only & subject to change.  
This design is confidential & subject to Copyright.

FITNESS DESIGN COMPLIANT  
WITH AS 16630:2021.

Scale Bar 1:30@A3 (metres) 0 5

## Design Plan

Design No: **DFP-AC-BP-PD-PU-D** Drawn by: **R.H.**  
Date drawn: **19/03/2024**