



PS 2020 Configuration
PS2020_007 Contemporary

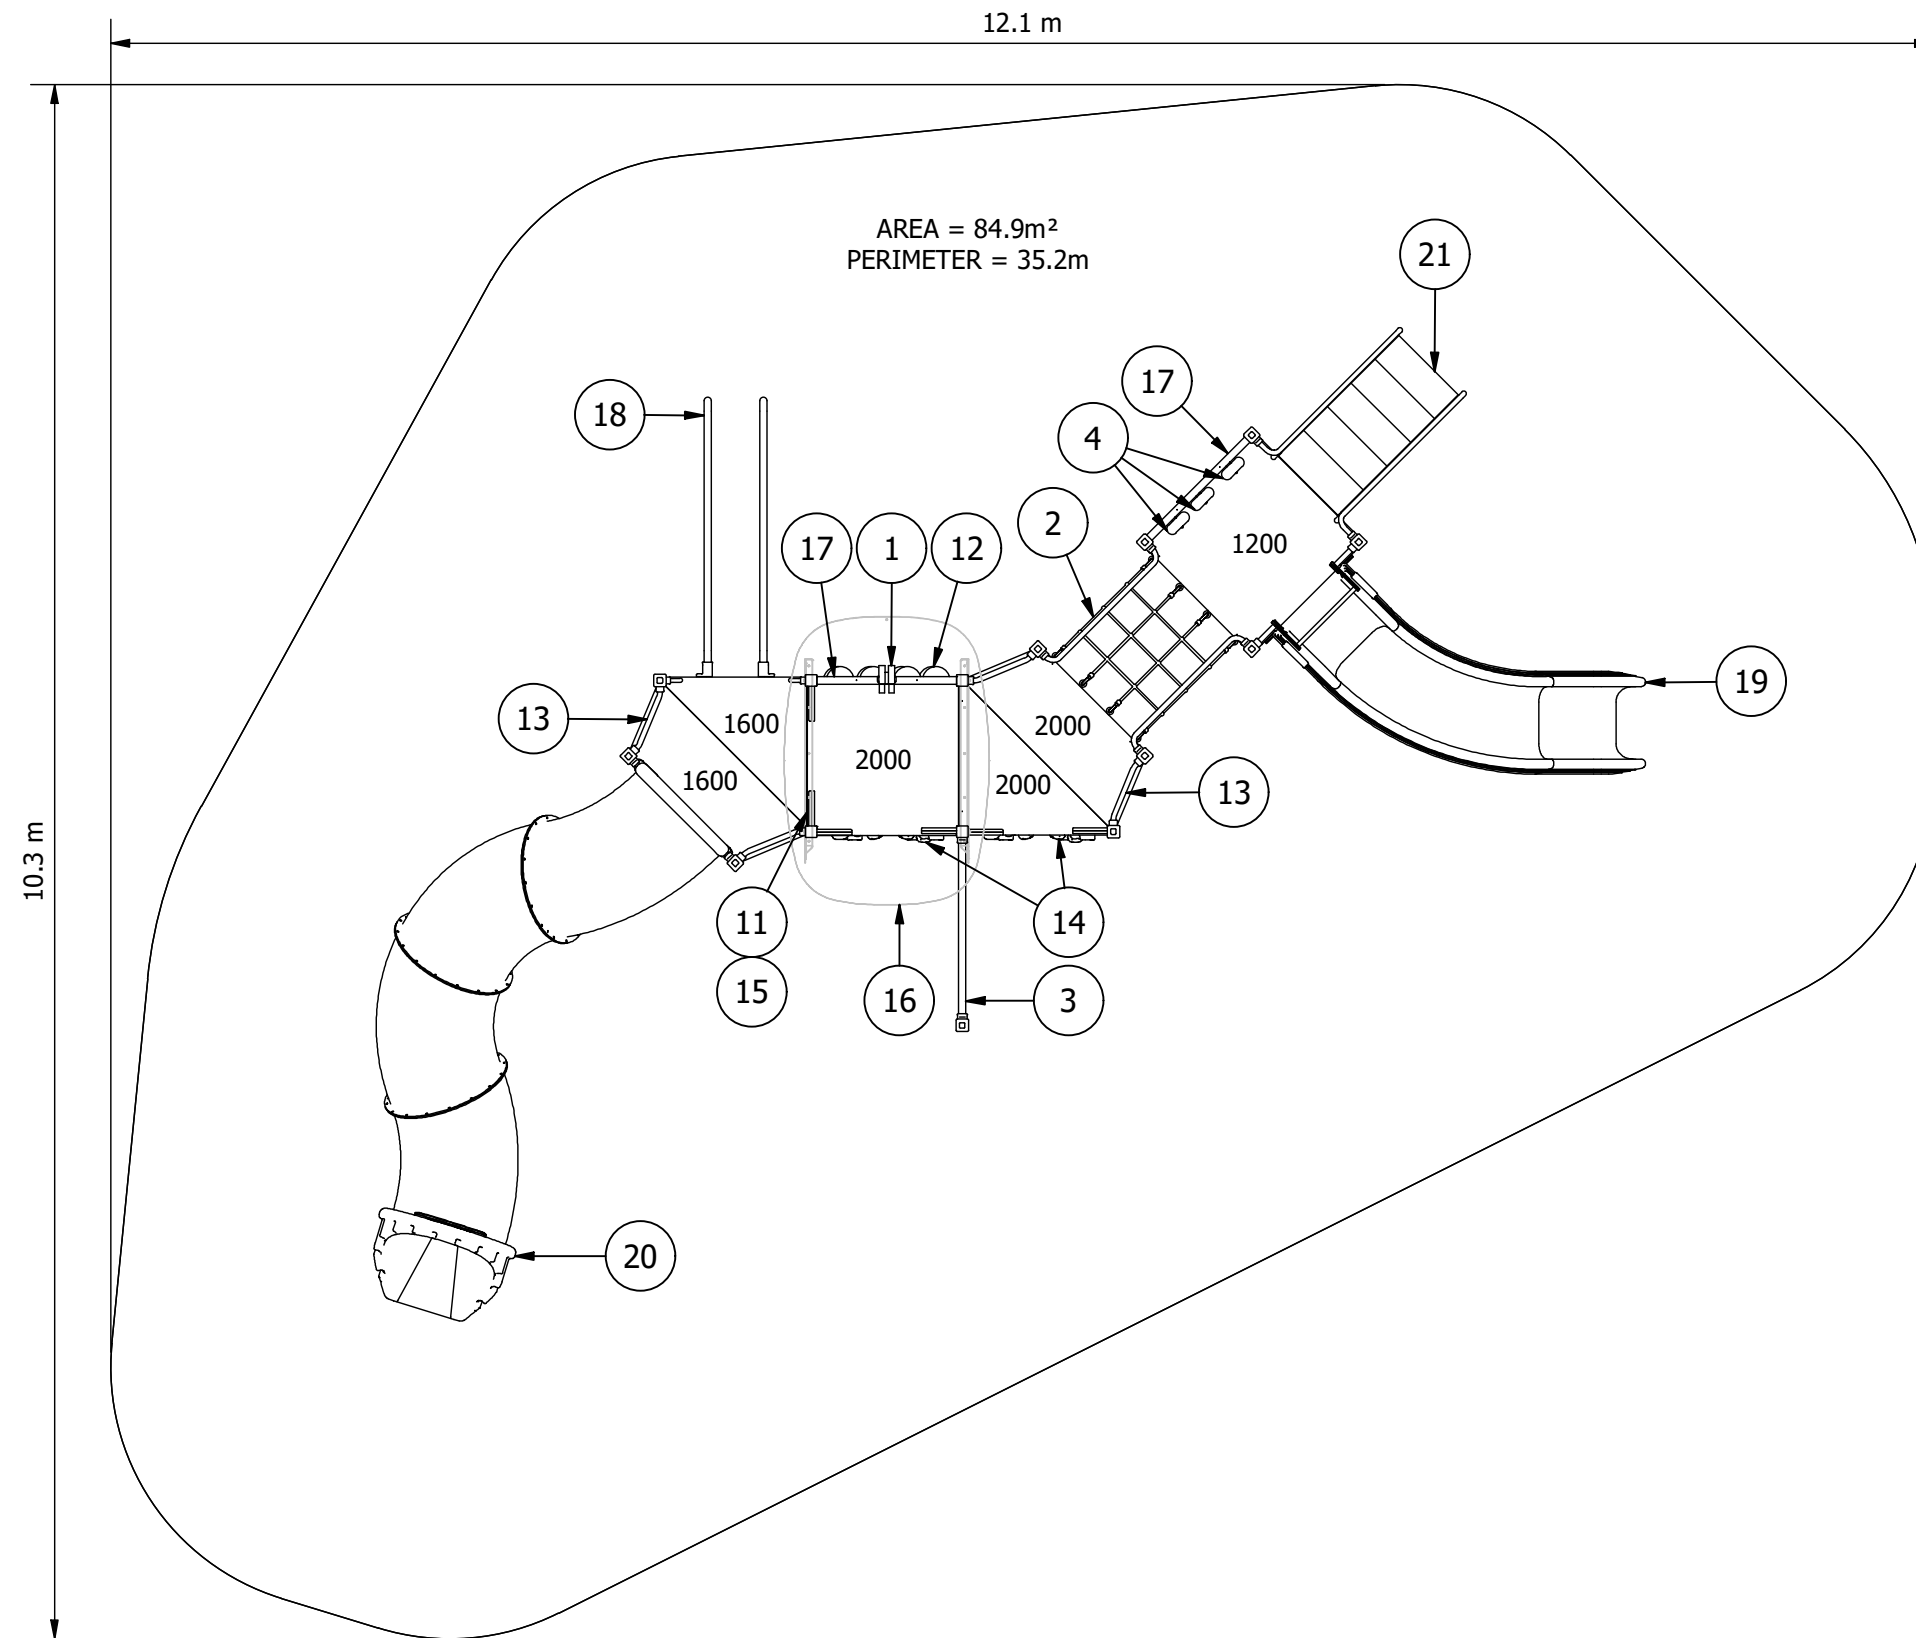

EQUIPMENT INVENTORY			
ITEM	DESCRIPTION	QTY	FHF (mm)
2	PS Cable Rope Net Climber 1000 x 800 inc	1	2000
3	PS Rope and Ring Web 1200 x 2300	1	2330
4	PS Clatter Wheel for Steel Panel	3	
5	PS Steel Pcoat Platform	1	1200
6	PS Steel Pcoat Add On Platform	1	2000
7	PS Steel Pcoat Transition Platform	1	1600
8	PS Steel Pcoat Transition Platform	1	2000
9	PS Steel Pcoat Half Platform	1	1600
10	PS Steel Pcoat Half Platform	1	2000
11	PS Platform Infill 400 - Alum	1	N/A
12	PS Bead Panel (3 Row)	1	N/A
13	PS Infill Panel Steel for Transition Platform (Pair)	2	N/A
14	PS Contoured Rock Wall 2000	2	1600
15	PS Contoured Hand Hold Pair	1	N/A
16	PS Archi Roof 1x1	1	N/A
17	PS Holes Barrier 940H	2	N/A
1	Bino for PS Timber/Alum Barrier	1	N/A
18	PS 1600 Slide & Glide Rails	1	1600
19	PS 1200 Pls Curved Slide	1	1200/1000
20	PS 1600 Snake Tube Slide - LH (with signage)	1	1000
21	PS Stairs 1200	1	1200

Site Layout is indicative only & subject to change.
 This design is confidential & subject to Copyright.

DESIGN COMPLIANT
 WITH AS 4685:2014

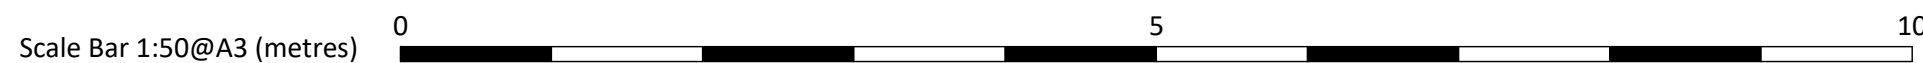

Design Plan

Design No: **PS2020_007C-B** | Drawn by: **S.J.**
 Date drawn: **18/08/2020**