


NOTE:  
- CONCRETE SLAB MUST BE FINISHED WITH RUBBER SOFTFALL  
- EXTERNAL EVENTS: 4400 VORTEX TUBE SLIDE, 2000 STRAIGHT TUBE SLIDE, 2000 SLIDE & GLIDE RAILS AND 1600 CASCADE ROPE NET, TO BE INSTALLED WITH IN-GROUND FOOTINGS  
- IF EXTERNAL EVENT/S CHANGE FROM THIS DESIGN, A REVIEW AND ALLOWANCE MUST BE ALLOWED FOR, TO REDESIGN CONCRETE SLAB SIZE, FOOTING AMOUNTS AND LOCATIONS, AND MINIMUM FALLZONE REQUIREMENTS

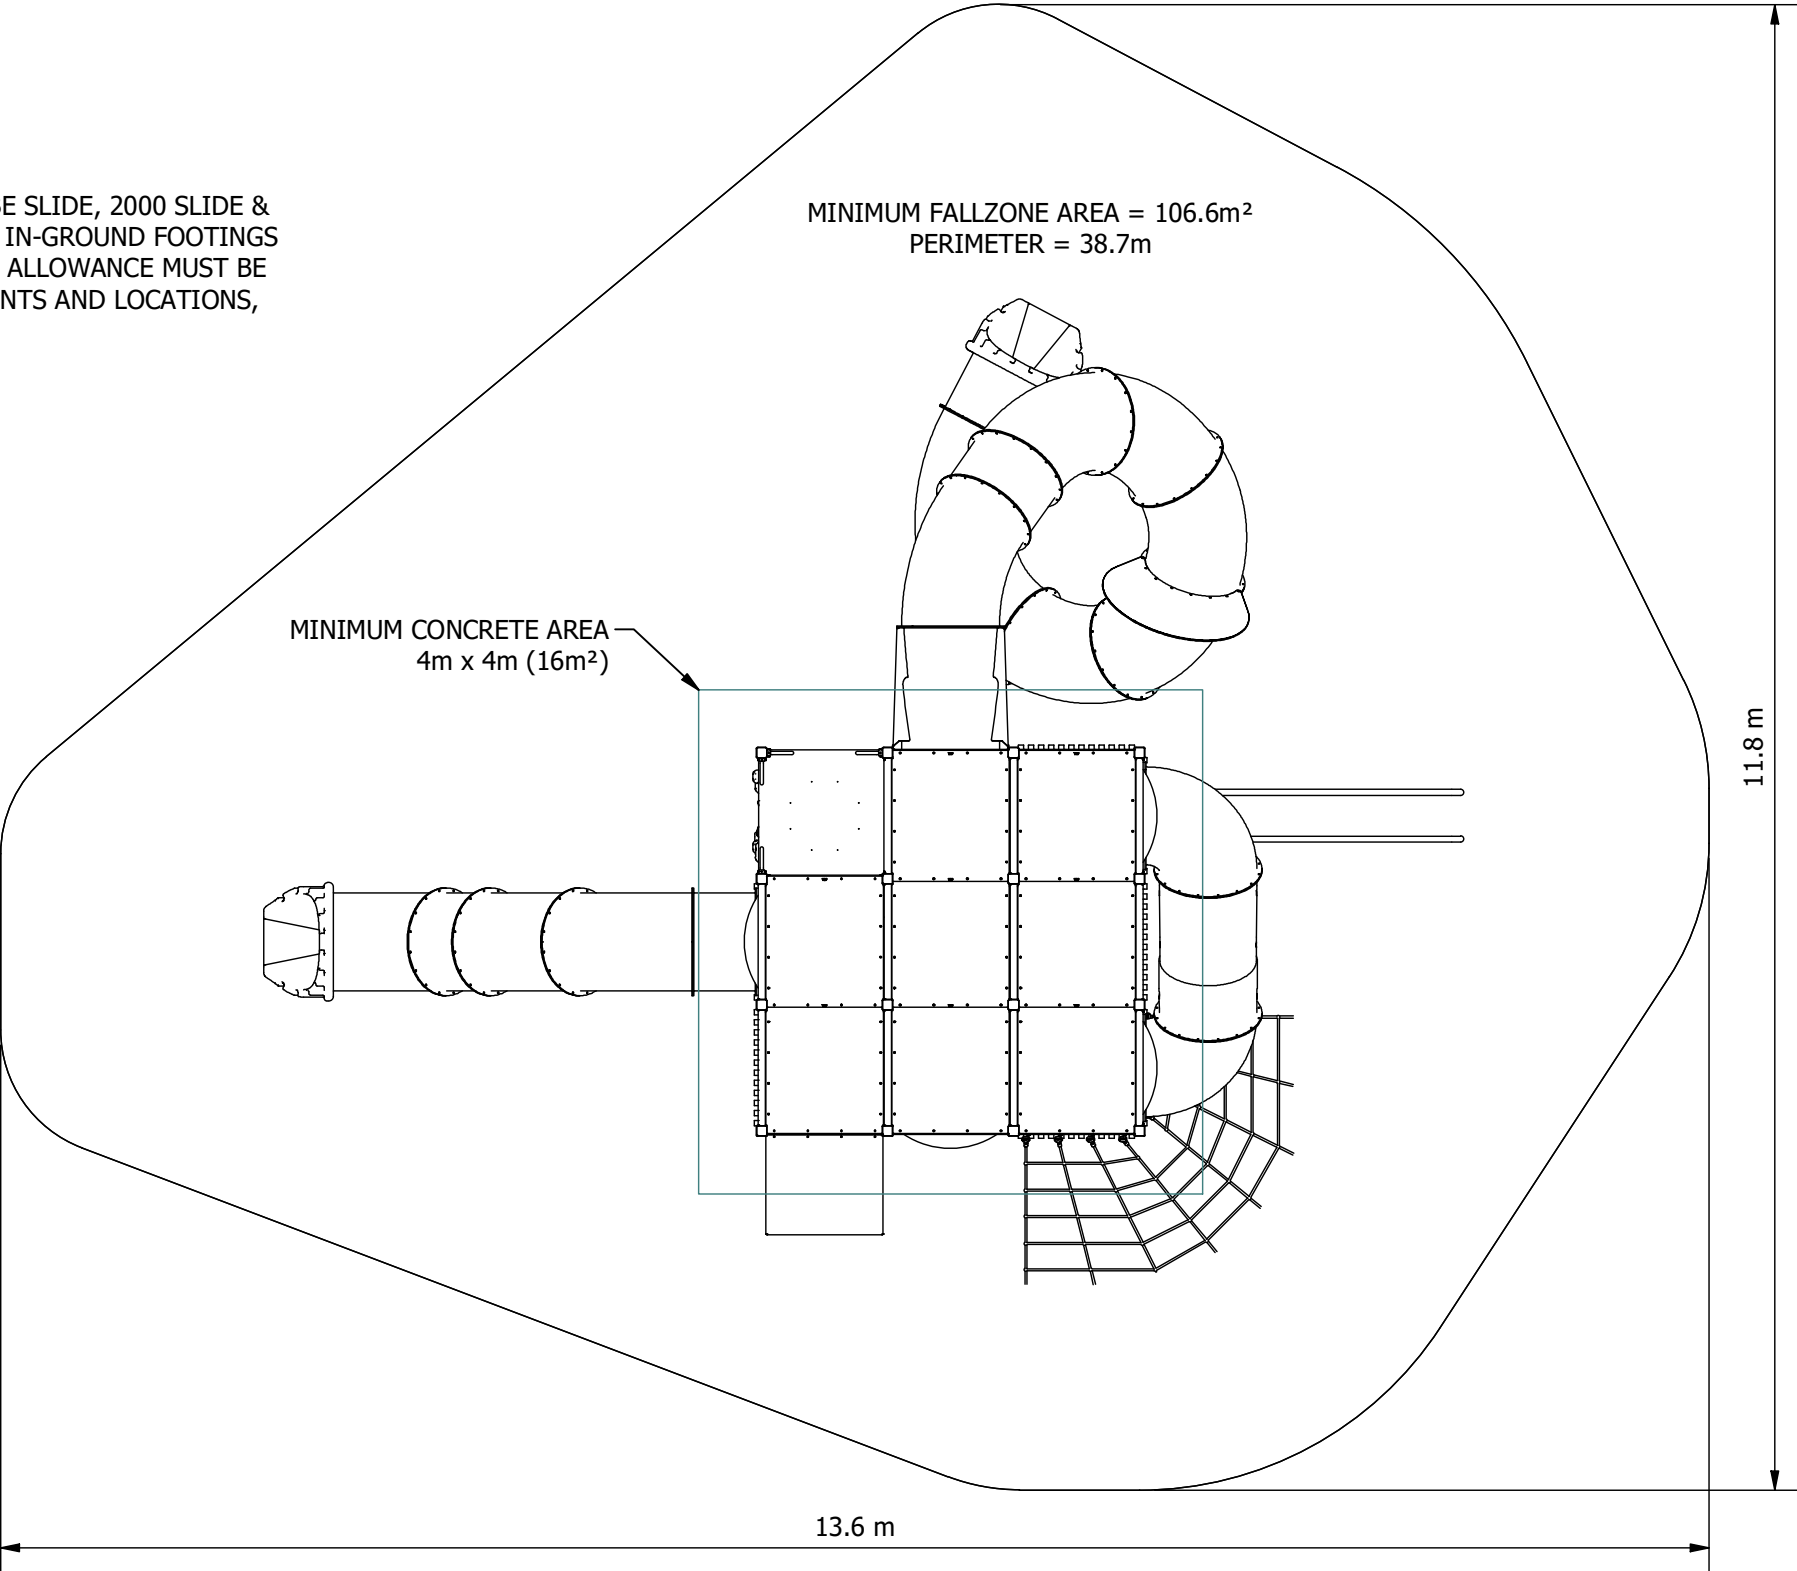

Site Layout is indicative only & subject to change.  
This design is confidential & subject to Copyright.



Design Plan

Design No: **T0014(OC)-C**

Drawn by: **J.H.**

Date drawn: **18/10/2022**