


NOTE:

- CONCRETE SLAB MUST BE FINISHED WITH RUBBER SOFTFALL
- EXTERNAL EVENT: 600 CASCADE ROPE NET, 2000 SCALING WALL AND 800 CABLE ROPE NET CLIMBER TO BE MOUNTED TO CONCRETE SLAB
- EXTERNAL EVENTS: 3200 SPIRAL TUBE SLIDE, 2800 L-SHAPE TUBE SLIDE AND 800 SLIDE, TO BE INSTALLED WITH IN-GROUND FOOTINGS
- IF EXTERNAL EVENT/S CHANGE FROM THIS DESIGN, A REVIEW AND ALLOWANCE MUST BE ALLOWED FOR, TO REDESIGN CONCRETE SLAB SIZE, FOOTING AMOUNTS AND LOCATIONS, AND MINIMUM FALLZONE REQUIREMENTS

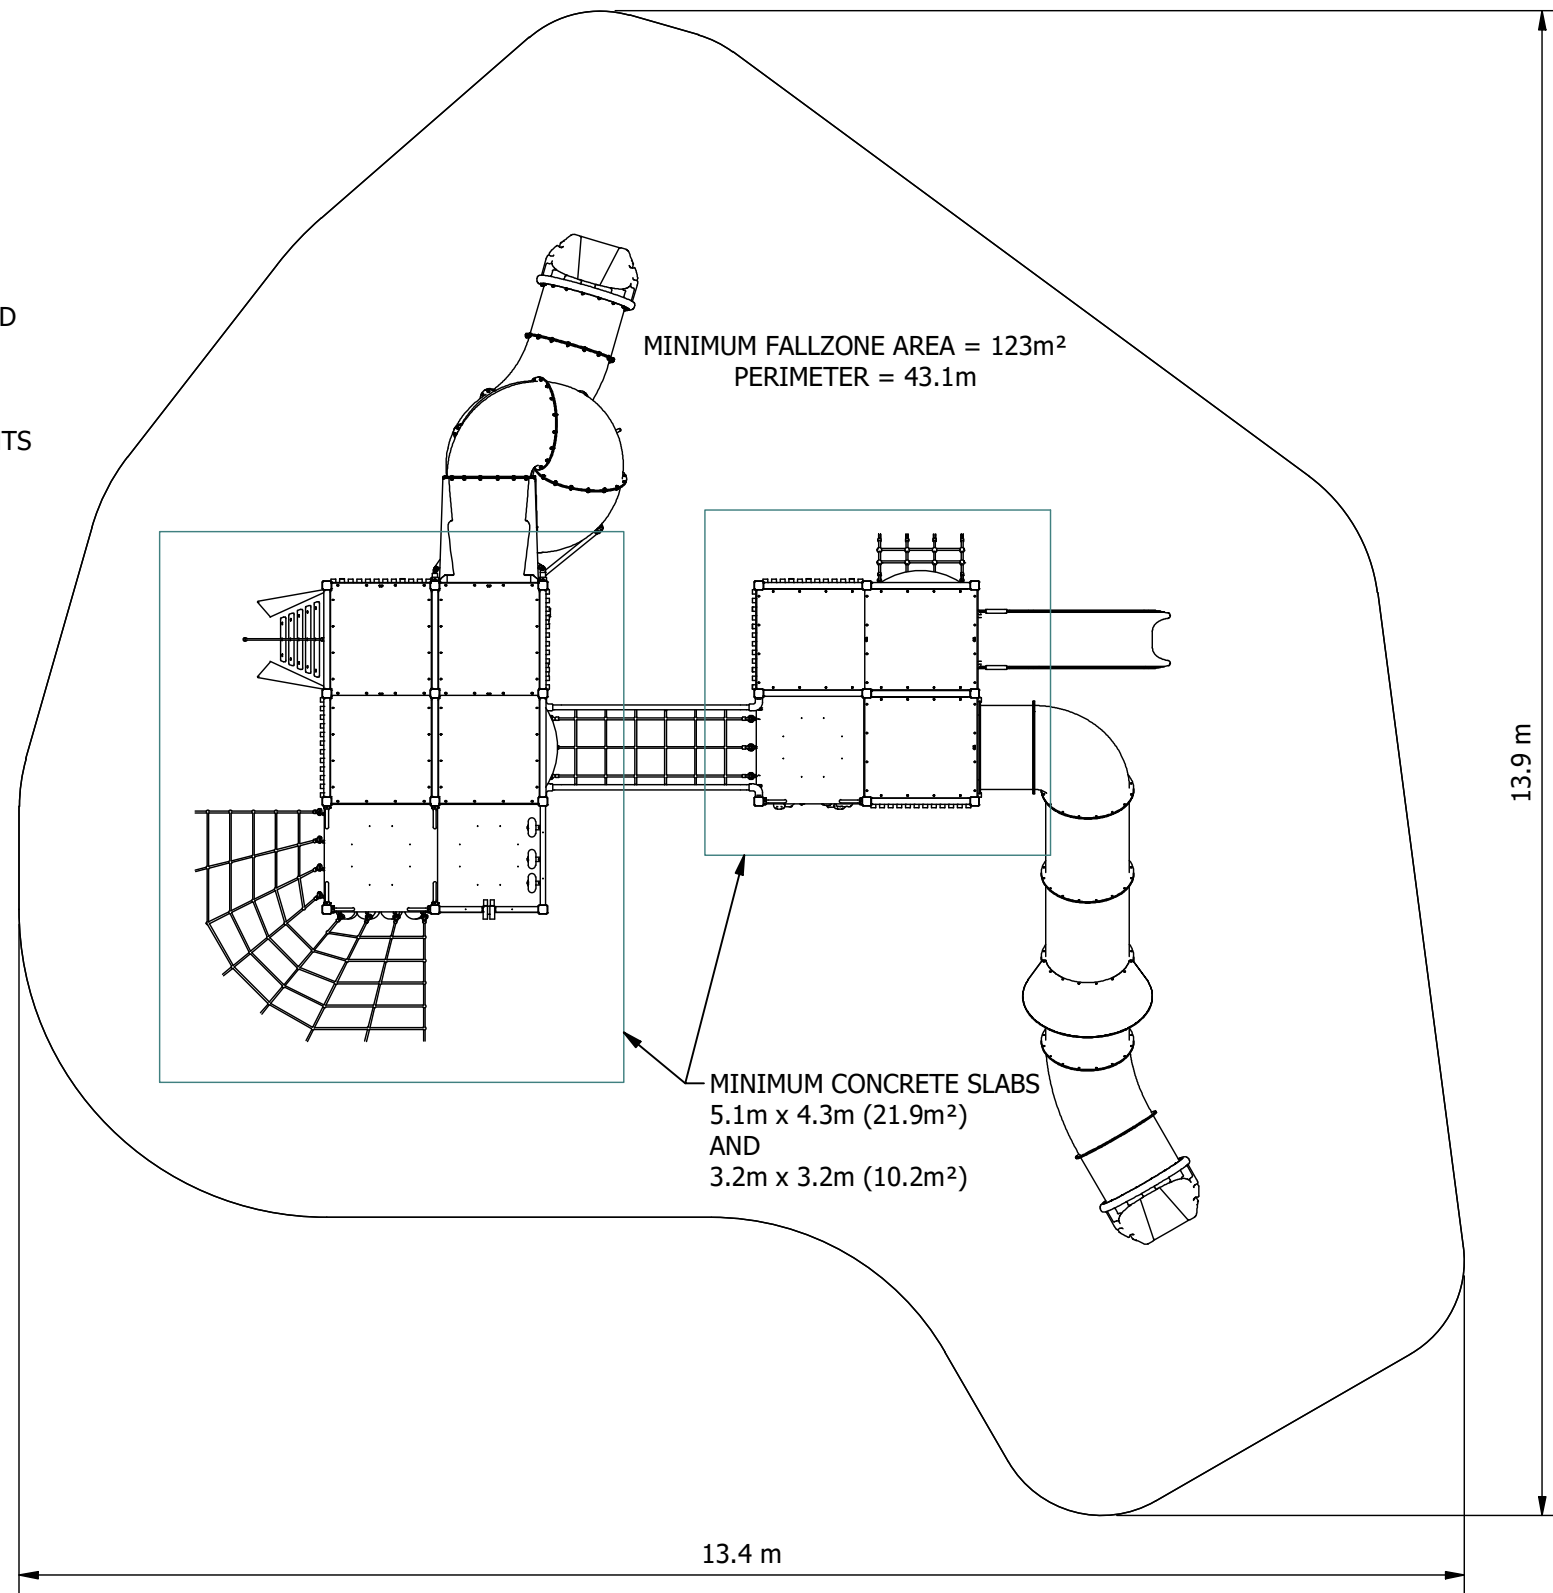

Site Layout is indicative only & subject to change.  
This design is confidential & subject to Copyright.

SCALE BAR 0 1 5 m  
1:70@A3

Design Plan

Design No: **T0017(OC)-C**

Drawn by: **J.H.**

Date drawn: **18/10/2022**