


EQUIPMENT INVENTORY			
ITEM	DESCRIPTION	QTY	FHF (mm)
1	PS Eco-wood Arched Bridge 2000 - Spot Barriers	1	1450
2	PS Crawl Tunnel 1m (Below 1200 Only)	1	900
3	PS Cable Rope Net Climber 2000 x 800 inc	1	1200
4	PS Half Ring Climber 2000 x 400 inc 1200 - 1600	1	2113
5	PS-PR Landing Step HDPE	1	400
6	PS Steel Pcoat Platform	2	1200
7	PS Steel Pcoat Platform	1	1600
8	PS Steel Pcoat Platform	1	400
9	PS Train Panel HDPE - double sided	1	N/A
10	PS Shop Panel HDPE	1	N/A
11	PS Vertical Rock Wall 1600	1	1600
12	PS Timber Slat Roof 1x1	3	N/A
13	PS Timber Slat Barrier 940H	2	N/A
14	Bino for PS Timber/Alum Barrier	1	N/A
15	Clatter Wheel (x3) for Timber Barrier 940H	1	N/A
16	PS 1200 Pls Curved Slide	1	1200/1000
17	PS 1600 Pls Big Dipper Slide	1	1600/1000
18	PS Stairs Spots 1200	1	1200
19	PS Monkey Bar 3000	1	1885
20	PS Sliding Pole 1600	1	1830

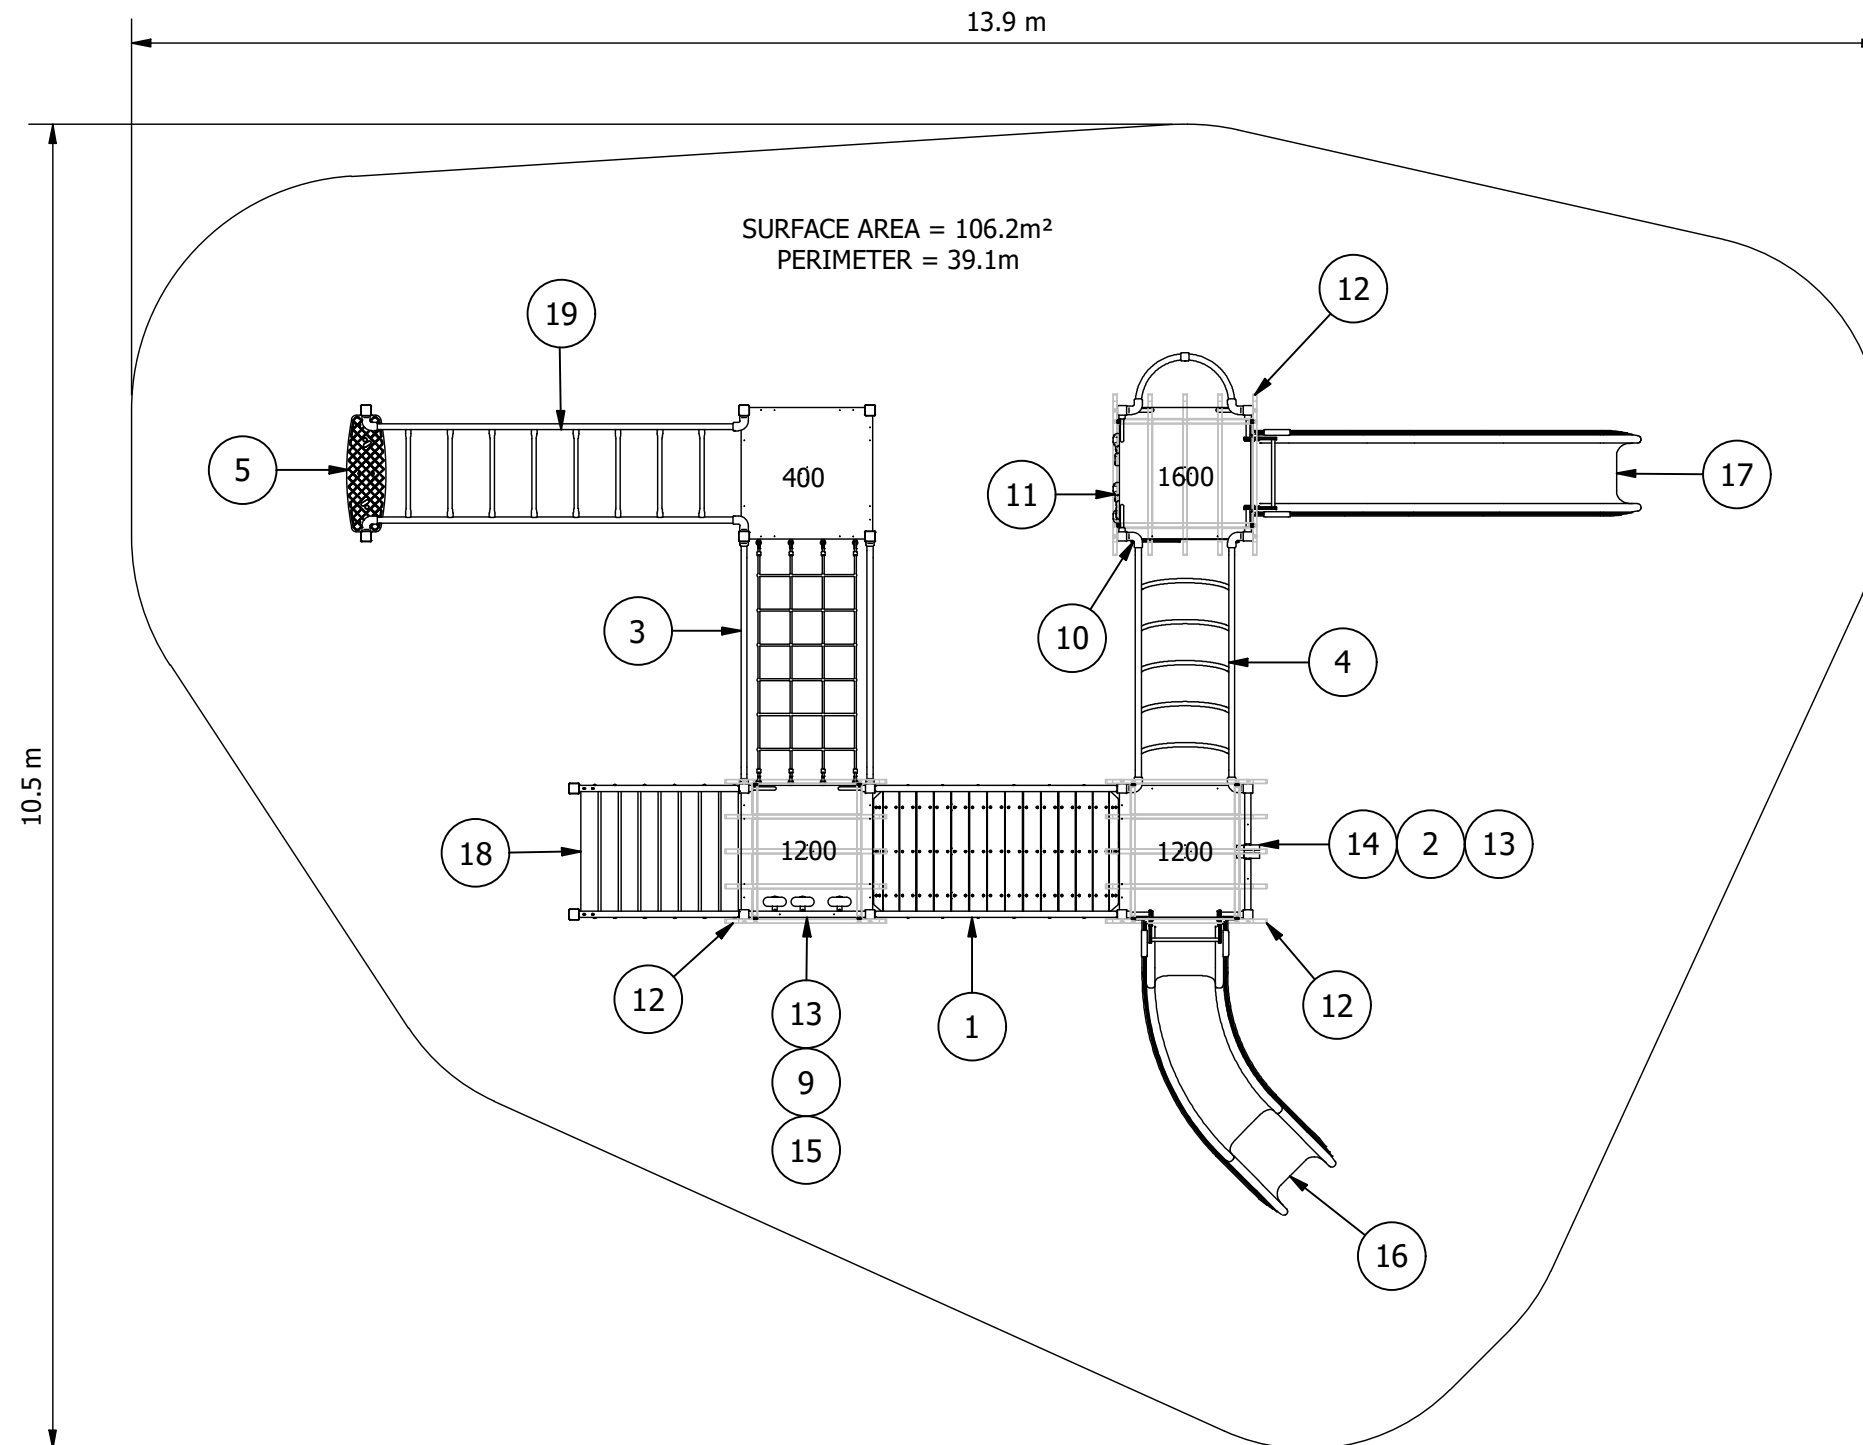

Site Layout is indicative only & subject to change.
This design is confidential & subject to Copyright.

PLAYGROUND DESIGN COMPLIANT
WITH AS 4685:2021

SCALE BAR 1:60@A3 0 1 5 m

Design Plan

Design No: **PS2022_006T-B** | Drawn by: **J.M.**
Date drawn: **26/04/2023**