
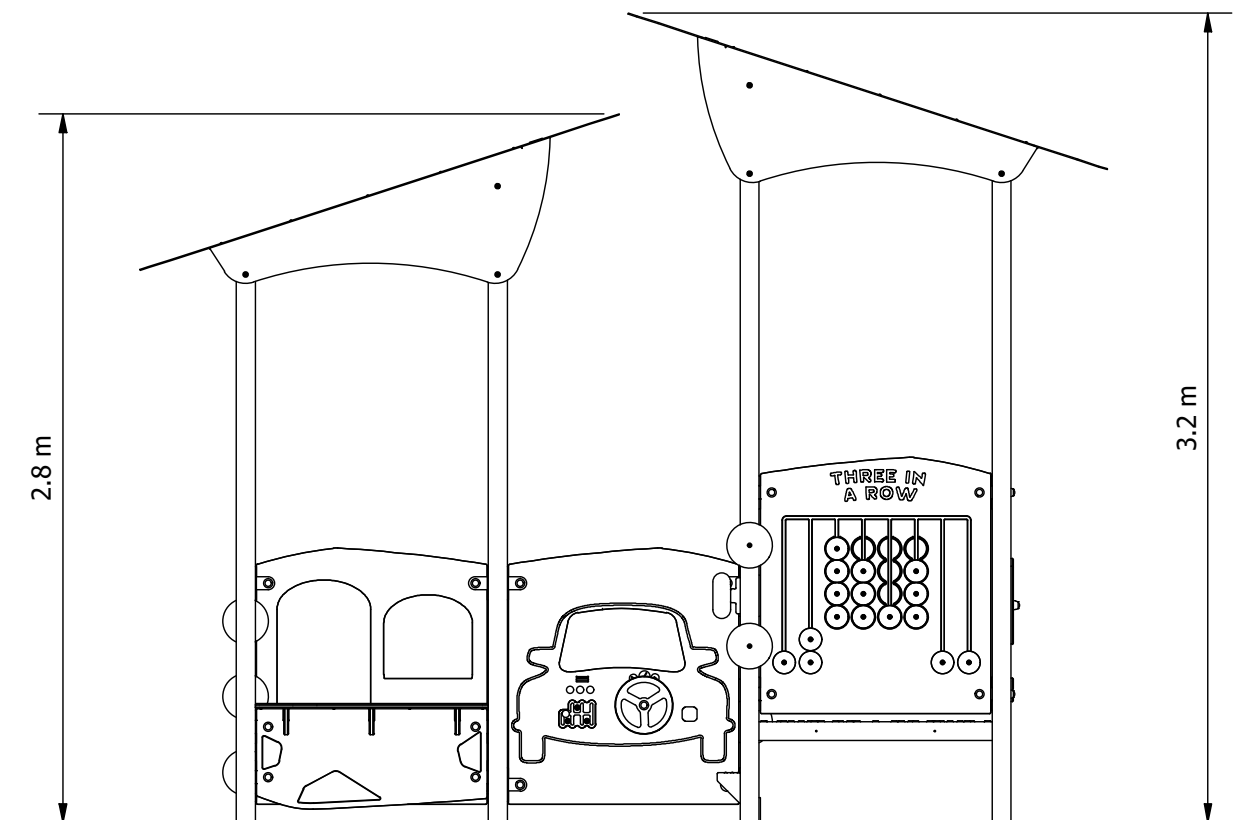


EQUIPMENT INVENTORY				EQUIPMENT INVENTORY			
ITEM	DESCRIPTION	QTY	FHF (mm)	ITEM	DESCRIPTION	QTY	FHF (mm)
1	PS Claytons Beam	1	N/A	8	PS Weather Panel HDPE	1	N/A
2	PS Clatter Wheel	3	N/A	9	PS Three in a Row Panel HDPE	1	N/A
3	PS/PR Sqr Pfm Infill Step Steel 400	1	N/A	10	PS Cruiser Full Panel HDPE - double sided	1	N/A
4	PS Steel Pcoat Platform	1	400	11	PS Shop Panel HDPE	1	N/A
5	PS Donut Panel - 3 Row	1	N/A	12	PS Double Hand Grip (Pair)	1	N/A
6	PS Shop Front Geo	1	N/A	13	PS Archi Roof 1x1	2	N/A
7	PS Let's Fly Panel HDPE	1	N/A	14	PS Traffic Lights	1	N/A

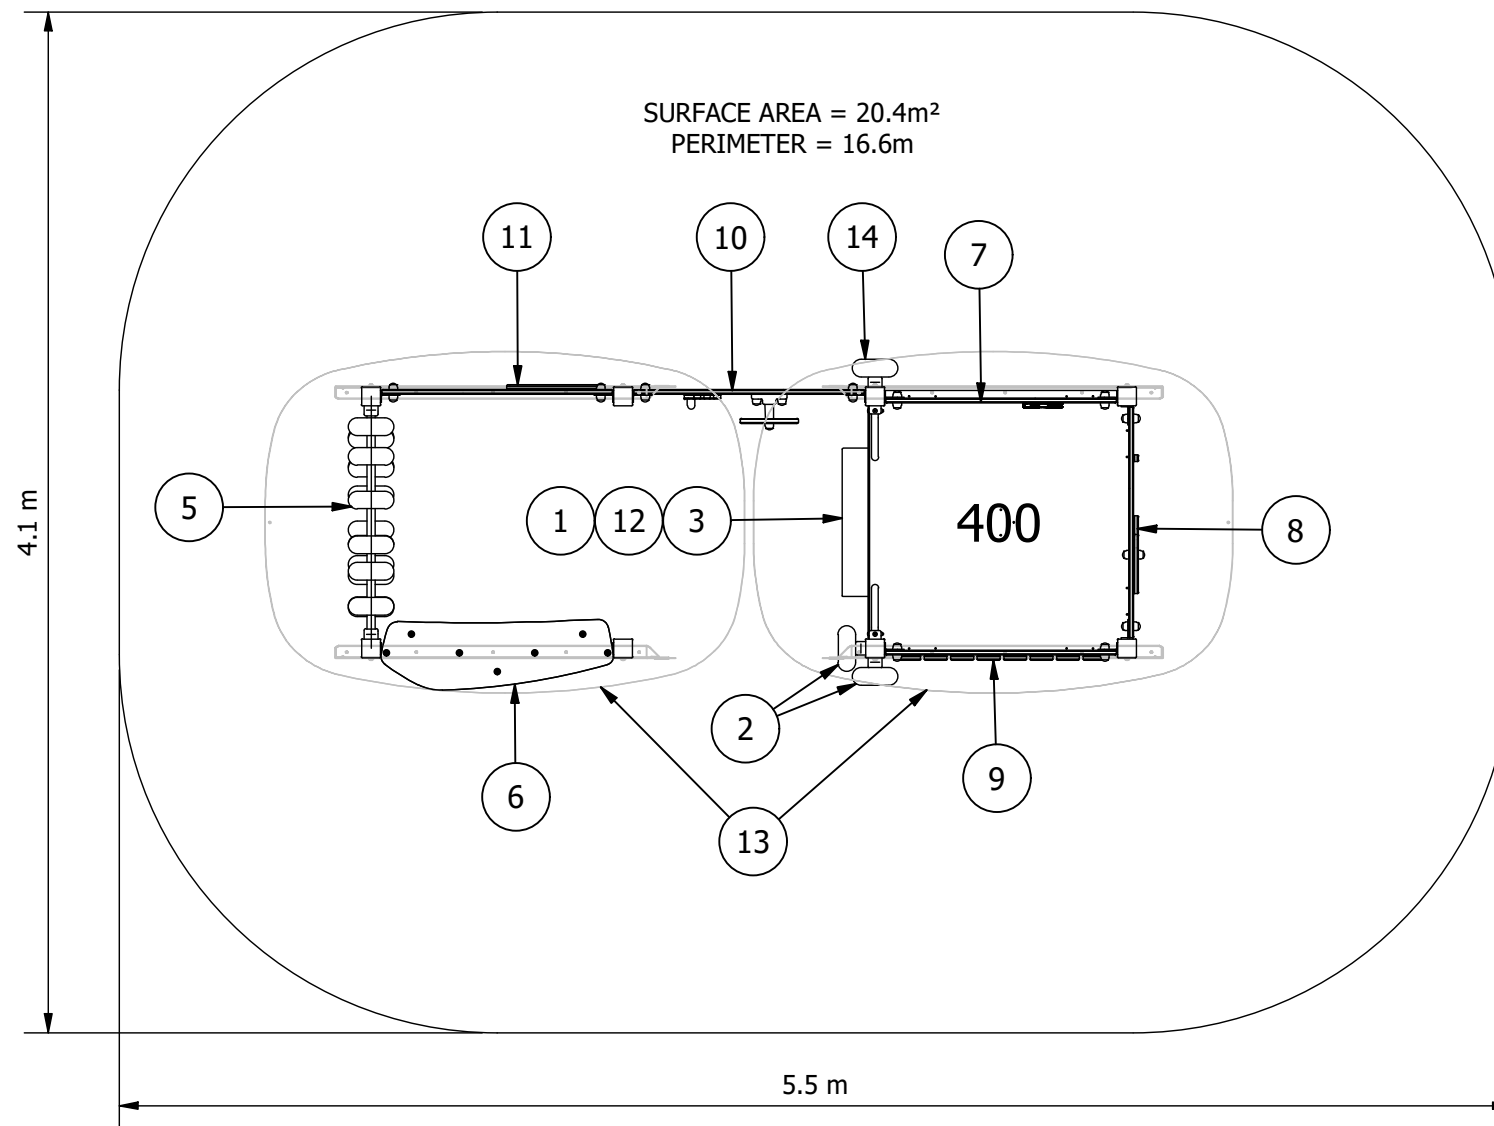

**ELEVATION:**

RECOMMENDED MINIMUM SHADE CLEARANCES

- 2.5M FROM ANY ACCESSIBLE PART OF THE EQUIPMENT TO ANY CLIMBABLE PART OF THE SHADE STRUCTURE
- 1.5M FOR ALL OTHER SITUATIONS

Site Layout is indicative only & subject to change.  
This design is confidential & subject to Copyright.

PLAYGROUND DESIGN COMPLIANT  
WITH AS 4685:2021



**Design Plan**

Design No: **PS2022\_016J-A**

Drawn by: **S.J.**

Date drawn: **25/03/2022**