


# Inclusive Play Configurations

PIN005S

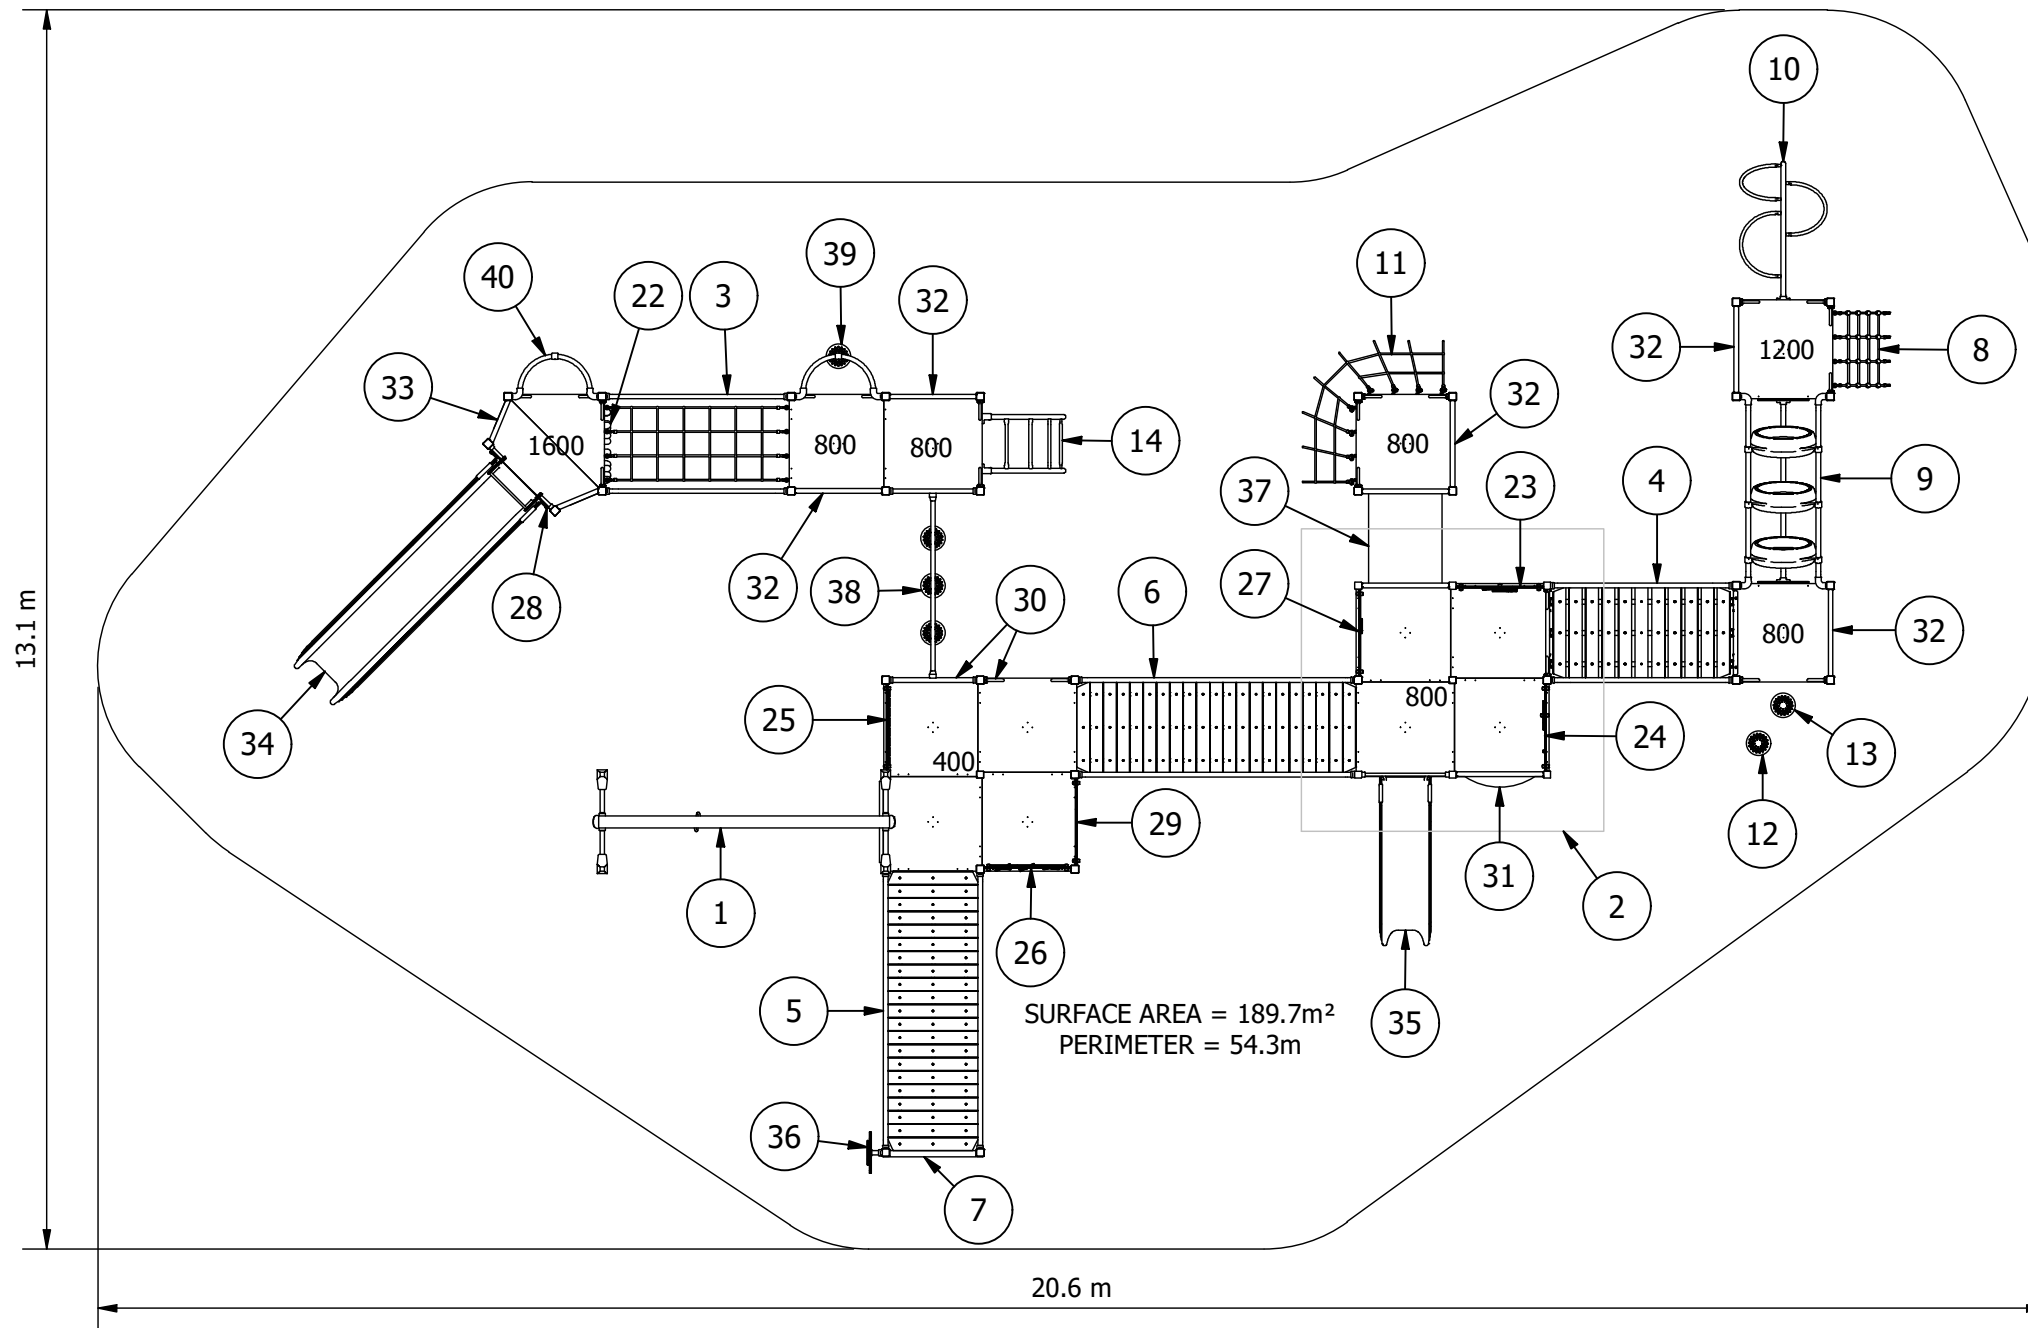

EQUIPMENT INVENTORY			
ITEM	DESCRIPTION	QTY	FHF (mm)
1	PS Glide & Ride 3000 Snr with 1 Pfm Buffer	1	2148
2	PS Quad Corrugated Flat Roof	1	N/A
3	PS Cable Rope Net Climber 2000 x 800 inc	1	1600
4	PS Eco-wood Sway Bridge 2000 - handrails	1	800
5	PS Eco-wood Ramp 3000 x 400	1	400
6	PS Eco-wood Ramp 3000 x 400	1	800
7	PS ECO-WOOD RAMP SUPPORT BEAM	1	N/A
8	PS Cable Rope Net Climber 1200	1	1200
9	PS Climbing Ring Tunnel (2000 x 400 inc)	1	1840
10	PS Worm Climber 1200	1	1200
11	PS Cascade Rope Net 800	1	800
12	Stepping Stone 400	1	400
13	Stepping Stone 500	1	500
14	PS Arched Ladder 800	1	800
15	PS Steel Pcoat Platform	3	800
16	PS Steel Pcoat Platform	1	1200
17	PS Steel Pcoat Half-Sqr Transition Platform	1	1600
18	PS Steel Pcoat Half Platform	1	1600
19	PS Steel Pcoat Add On Platform - Braced	4	400
20	PS Steel Pcoat Add On Platform - Braced	4	800
21	PS Steel Pcoat Add On Platform	1	800
22	PS Donut Panel - 3 Row	1	N/A
23	PS What's the Time Panel HDPE	1	N/A
24	PS Weather Panel HDPE	1	N/A
25	PS Three in a Row Panel HDPE	1	N/A
26	PS Tic Tac Toe Panel HDPE	1	N/A
27	PS Let's Drive Panel HDPE	1	N/A
28	PS Shop Panel HDPE	1	N/A
29	PS Timestable & Hidden Words Panel HDPE - double sided	1	N/A
30	PS Double Hand Grip (Pair)	5	N/A
31	PS PANEL SPOTS BUBBLE ALUM	1	N/A
32	PS Holes Barrier 975H	5	N/A
33	PS BARRIER SPOTS ALUM FOR TRANSITION PLATFORM (PAIR)	1	N/A
34	PS 1600 Pls Big Dipper Slide	1	1600/1000
35	PS 800 Pls Slide	1	800/1000
36	Spinning Flower - Spigot Mounted	1	N/A
37	PS Crawl Tunnel 1m	1	1680
38	PS Pommel Walk 2000 x 400 inc.	1	750
39	PS Pommel Pole Climber 800	1	800
40	PS Sliding Pole 1600	1	1830

Site Layout is indicative only & subject to change.  
This design is confidential & subject to Copyright.

PLAYGROUND DESIGN COMPLIANT  
WITH AS 4685:2021



## Design Plan

Design No:

**PIN005S-A**

Drawn by: **S.J.**

Date drawn: **21/12/2022**