


Inclusive Play Configurations

Ability-Minded Playzone

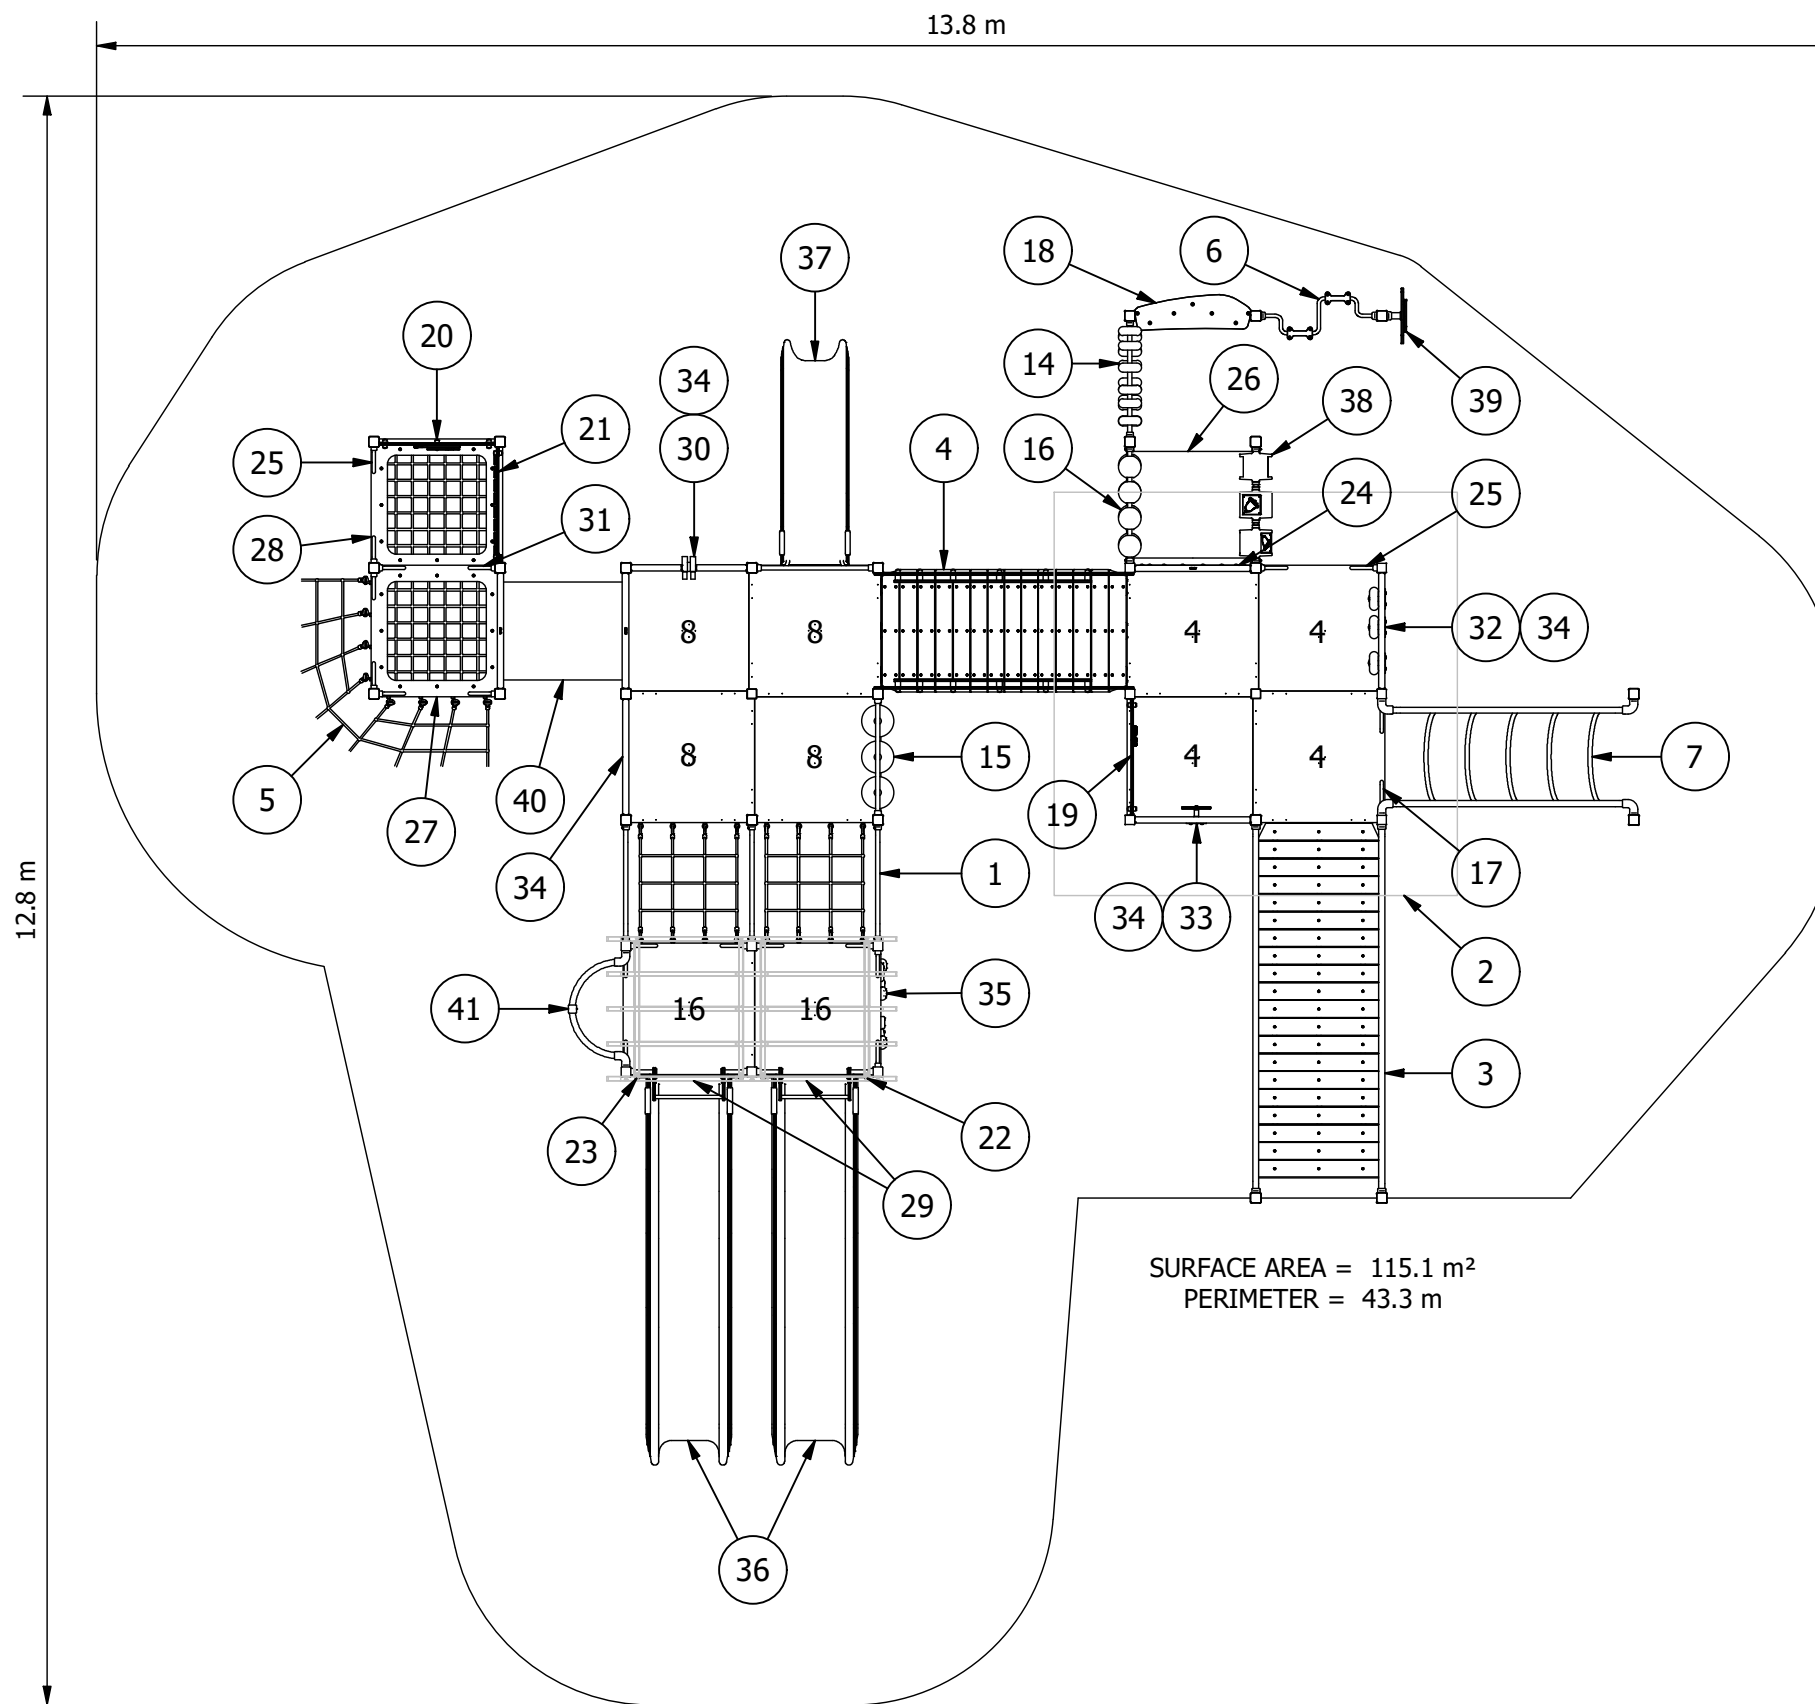

EQUIPMENT INVENTORY			
ITEM	DESCRIPTION	QTY	FHF (mm)
1	PS Cable Rope Net Climber Double 1000 x 800 inc	1	1600
2	PS Quad Corrugated Flat Roof	1	N/A
3	PS Eco-wood Ramp 3000 x 400	1	400
4	PS Eco-wood Wave Bridge 2000 x 400 - Geo Barriers	1	800
5	PS Cascade Rope Net 800	1	800
6	PS Cycler Hand Crank	1	N/A
7	PS Half Ring Climber 2000 x 400 inc Ground - Pfm	1	913
8	PS Steel Pcoat Platform	2	400
9	PS Steel Pcoat Platform	2	800
10	PS Steel Pcoat Platform	1	1600
11	PS Steel Pcoat Add On Platform	1	1600
12	PS Steel Pcoat Add On 90 Deg Platform	2	400
13	PS Steel Pcoat Add On 90 Deg Platform Braced	2	800
14	PS Donut Panel - 3 Row	1	N/A
15	PS Barrel Activity Panel (animals)	1	N/A
16	PS Bead Panel (2 Row)	1	N/A
17	PS Wheelchair Barrier (Pair)	1	N/A
18	PS Shop Front Geo	1	N/A
19	PS Let's Fly Panel HDPE	1	N/A
20	PS What's the Time Panel HDPE	1	N/A
21	PS Three in a Row Panel HDPE	1	N/A
22	PS Shop Panel HDPE	1	N/A
23	PS Cafe Panel HDPE	1	N/A
24	PS Kaleido Spot Panel	1	N/A
25	PS Double Hand Grip (Pair)	2	N/A
26	PS HAMMOCK 1000	1	575
27	PS Rope Crossing	1	800
28	PS Rope Crossing	1	400
29	PS Timber Slat Roof 1x1	2	N/A
30	Bino for PS Timber/Alum Barrier	1	N/A
31	PS Sqr Pfm Infill Alum 330H with Contoured H'grips	1	N/A
32	Clatter Wheel (x3) for Holes Barrier 940H	1	N/A
33	Steering Wheel HDPE (x1) for Holes Barrier 940H	1	N/A
34	PS Holes Barrier 975H	4	N/A
35	PS Vertical Rock Wall 1600	1	1600
36	PS 1600 Pls Big Dipper Slide	2	1600/1000
37	PS 800 Pls Slide	1	800/1000
38	PS Activity Barrels Music with Bells - Assy of 3	1	N/A
39	Spinning Flower - Spigot Mounted	1	N/A
40	PS Crawl Tunnel 1m	1	1680
41	PS Sliding Pole 1600	1	1830

Site Layout is indicative only & subject to change.

This design is confidential & subject to Copyright.

SCALE BAR 1:60@A3 0 1 5 m

PLAYGROUND DESIGN COMPLIANT
WITH AS 4685:2021

Design Plan

Design No:

PIN016S-B

Drawn by: **J.M.**

Date drawn: **22/03/2023**