


Inclusive Play Configurations

PIN018S

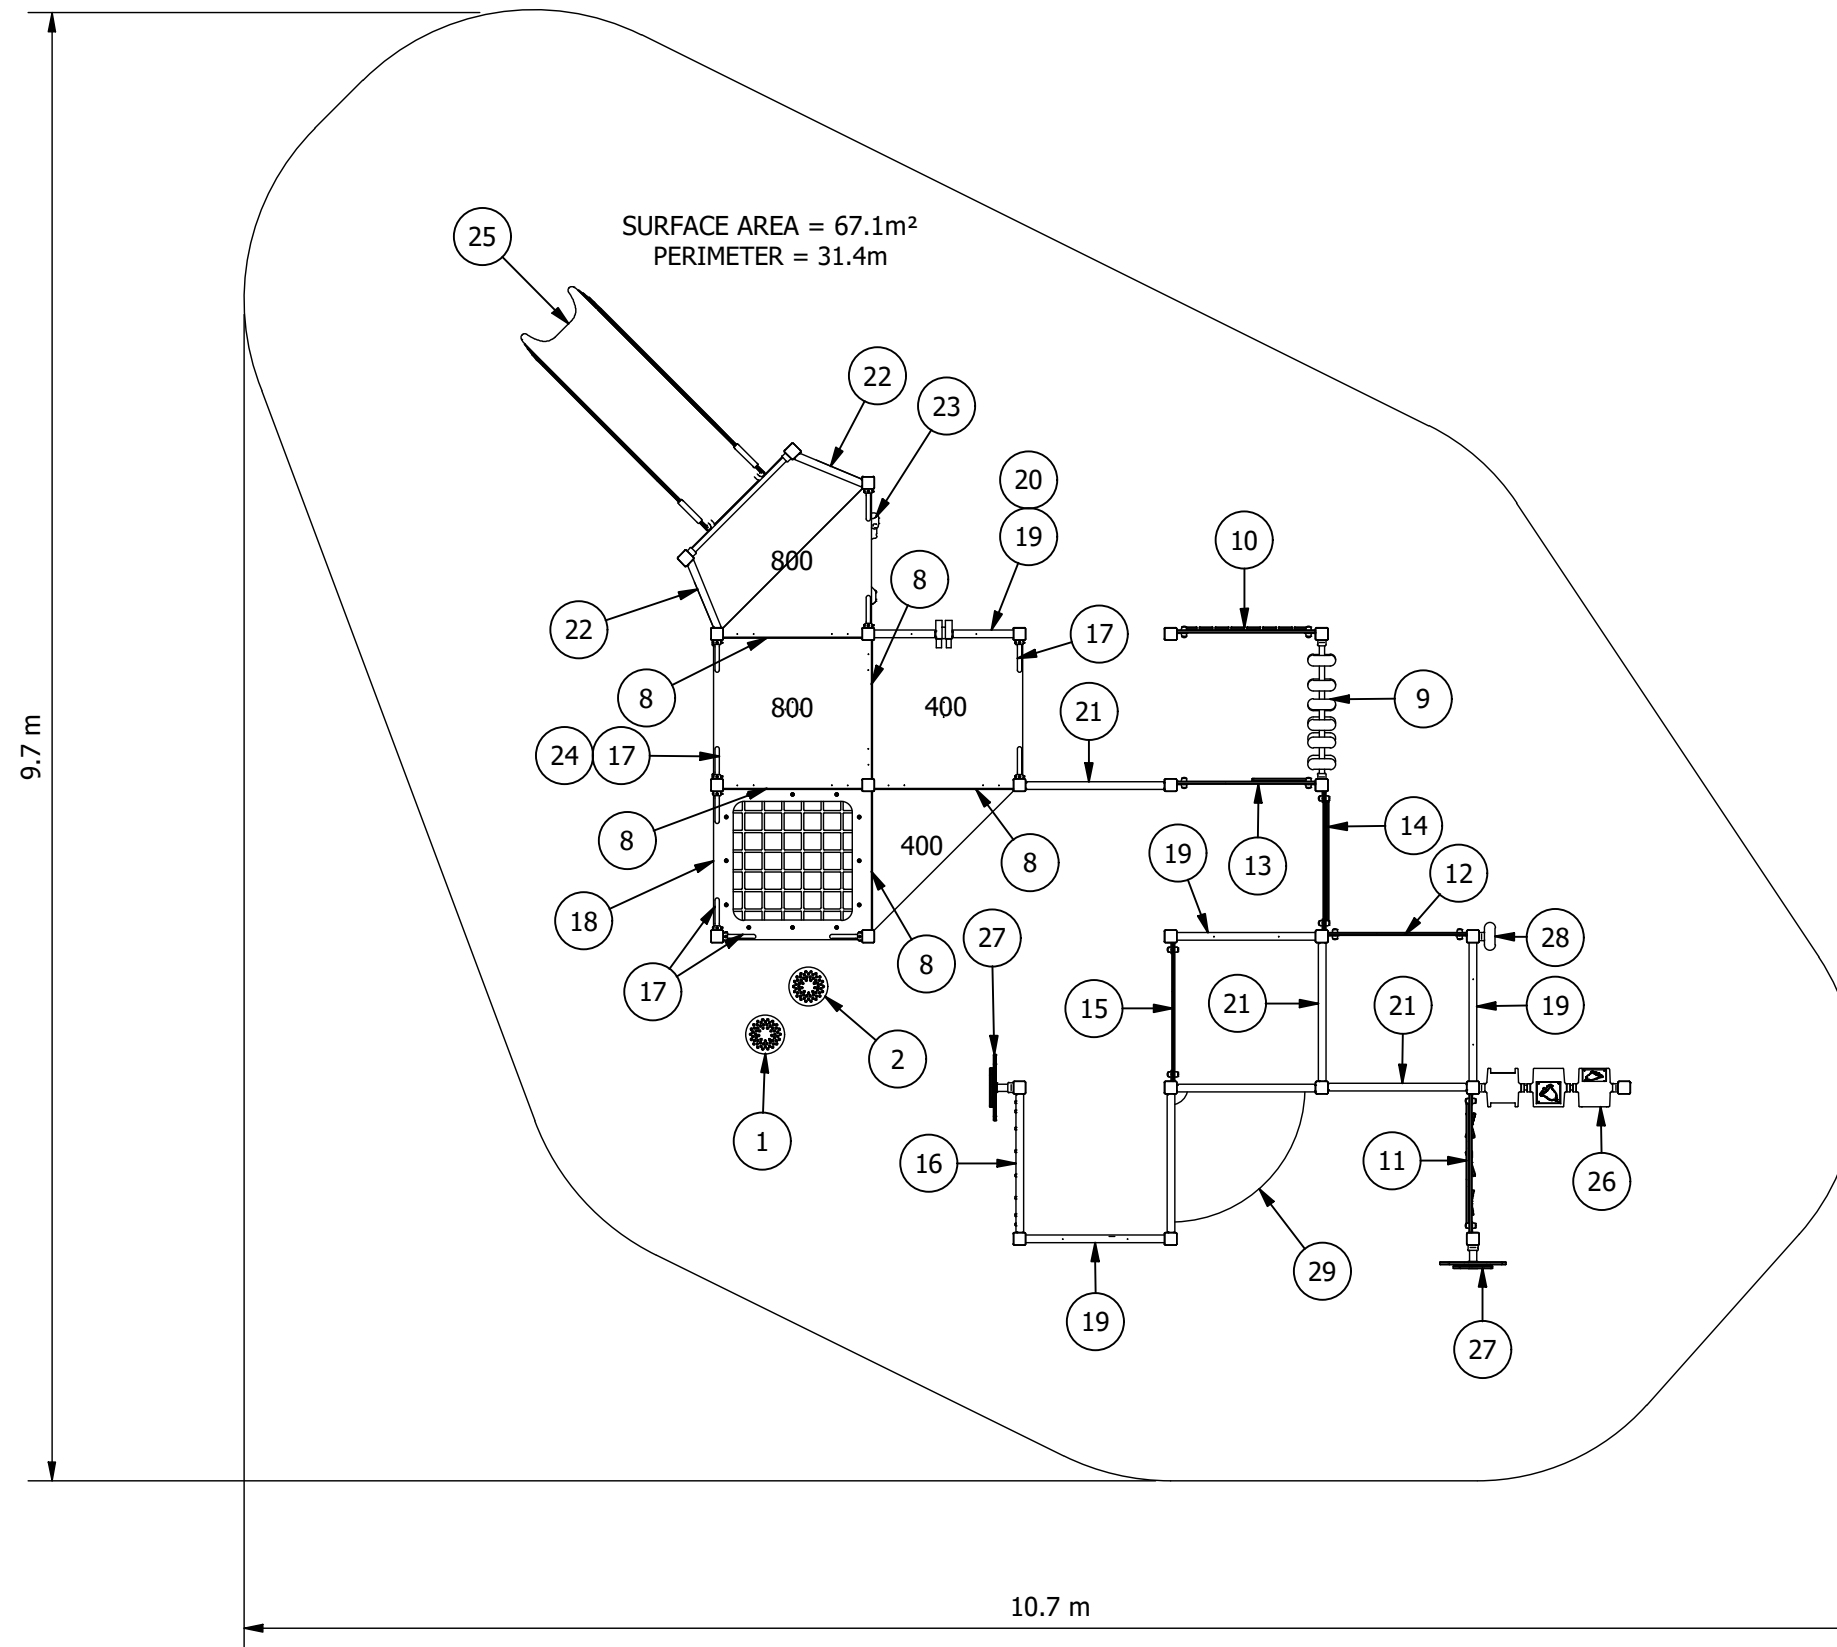

EQUIPMENT INVENTORY			
ITEM	DESCRIPTION	QTY	FHF (mm)
1	Stepping Stone 300	1	300
2	Stepping Stone 400	1	400
3	PS Steel Pcoat Platform	1	800
4	PS Steel Pcoat Platform	1	400
5	PS Steel Pcoat Half-Sqr Transition Platform	1	800
6	PS Steel Pcoat Half Platform	1	800
7	PS Steel Pcoat Half Platform	1	400
8	PS/PR Sqr Pfm Infill Alum 200	5	N/A
9	PS Donut Panel - 2 Row	1	N/A
10	PS Three in a Row Panel HDPE	1	N/A
11	PS Find the Pairs Panel HDPE	1	N/A
12	PS House Panel HDPE	1	N/A
13	PS Shop Panel HDPE	1	N/A
14	PS Cafe Panel HDPE	1	N/A
15	PS Numbers & Alphabet Panel HDPE - double sided	1	N/A
16	PS Kaleido Spot Panel	1	N/A
17	PS Double Hand Grip (Pair)	4	N/A
18	PS Rope Crossing	1	400
19	PS Timber Slat Barrier 940H	4	N/A
20	Bino for PS Timber/Alum Barrier	1	N/A
21	PS PANEL SPOTS HOLE ALUM	3	N/A
22	PS BARRIER SPOTS ALUM FOR TRANSITION PLATFORM (PAIR)	1	N/A
23	PS Vertical Rock Wall 800	1	800
24	PS Rung 925 x 48 OD	1	N/A
25	PS 800 Pls Slide	1	800/1000
26	PS Activity Barrels Music with Bells - Assy of 3	1	N/A
27	Spinning Flower - Spigot Mounted	2	N/A
28	PS Traffic Lights	1	N/A
29	PS Crawl Tunnel 90 Deg (Ground)	1	920

Site Layout is indicative only & subject to change.
This design is confidential & subject to Copyright.

SCALE BAR 0 1 5 m
1:50@A3

PLAYGROUND DESIGN COMPLIANT
WITH AS 4685:2021

Design Plan

Design No:

PIN018S-A-1

Drawn by: **M.P.**

Date drawn: **5/01/2023**