
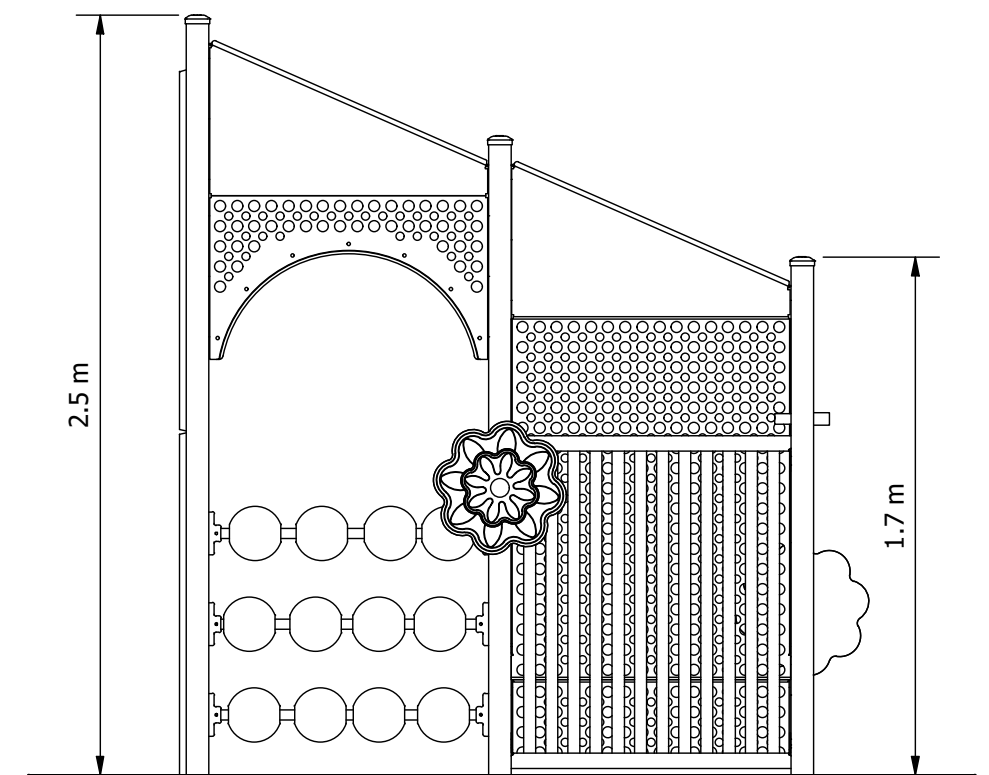


EQUIPMENT INVENTORY			
ITEM	DESCRIPTION	QTY	FHF (mm)
1	PS ROOFS TWIN CONFIGURATION J	1	N/A
2	PS Bead Panel (3 Row)	1	N/A
3	PS BARRIER TIMBER SLAT 1200 - STACK	2	N/A
4	PS BARRIER SPOTS ALUM 1200 - STACK OVERLAP (PSR0013)	1	N/A
5	PS Timber Slat Barrier 1100H	2	N/A
6	Bino for PS Timber/Alum Barrier	1	N/A
7	PS PANEL SPOTS ARCHED ENTRY ALUM - STACK	2	N/A
8	PS BARRIER SPOTS ALUM 400 - STACK BETWEEN (PSR1190)	1	N/A
9	Spinning Flower - Spigot Mounted	2	N/A

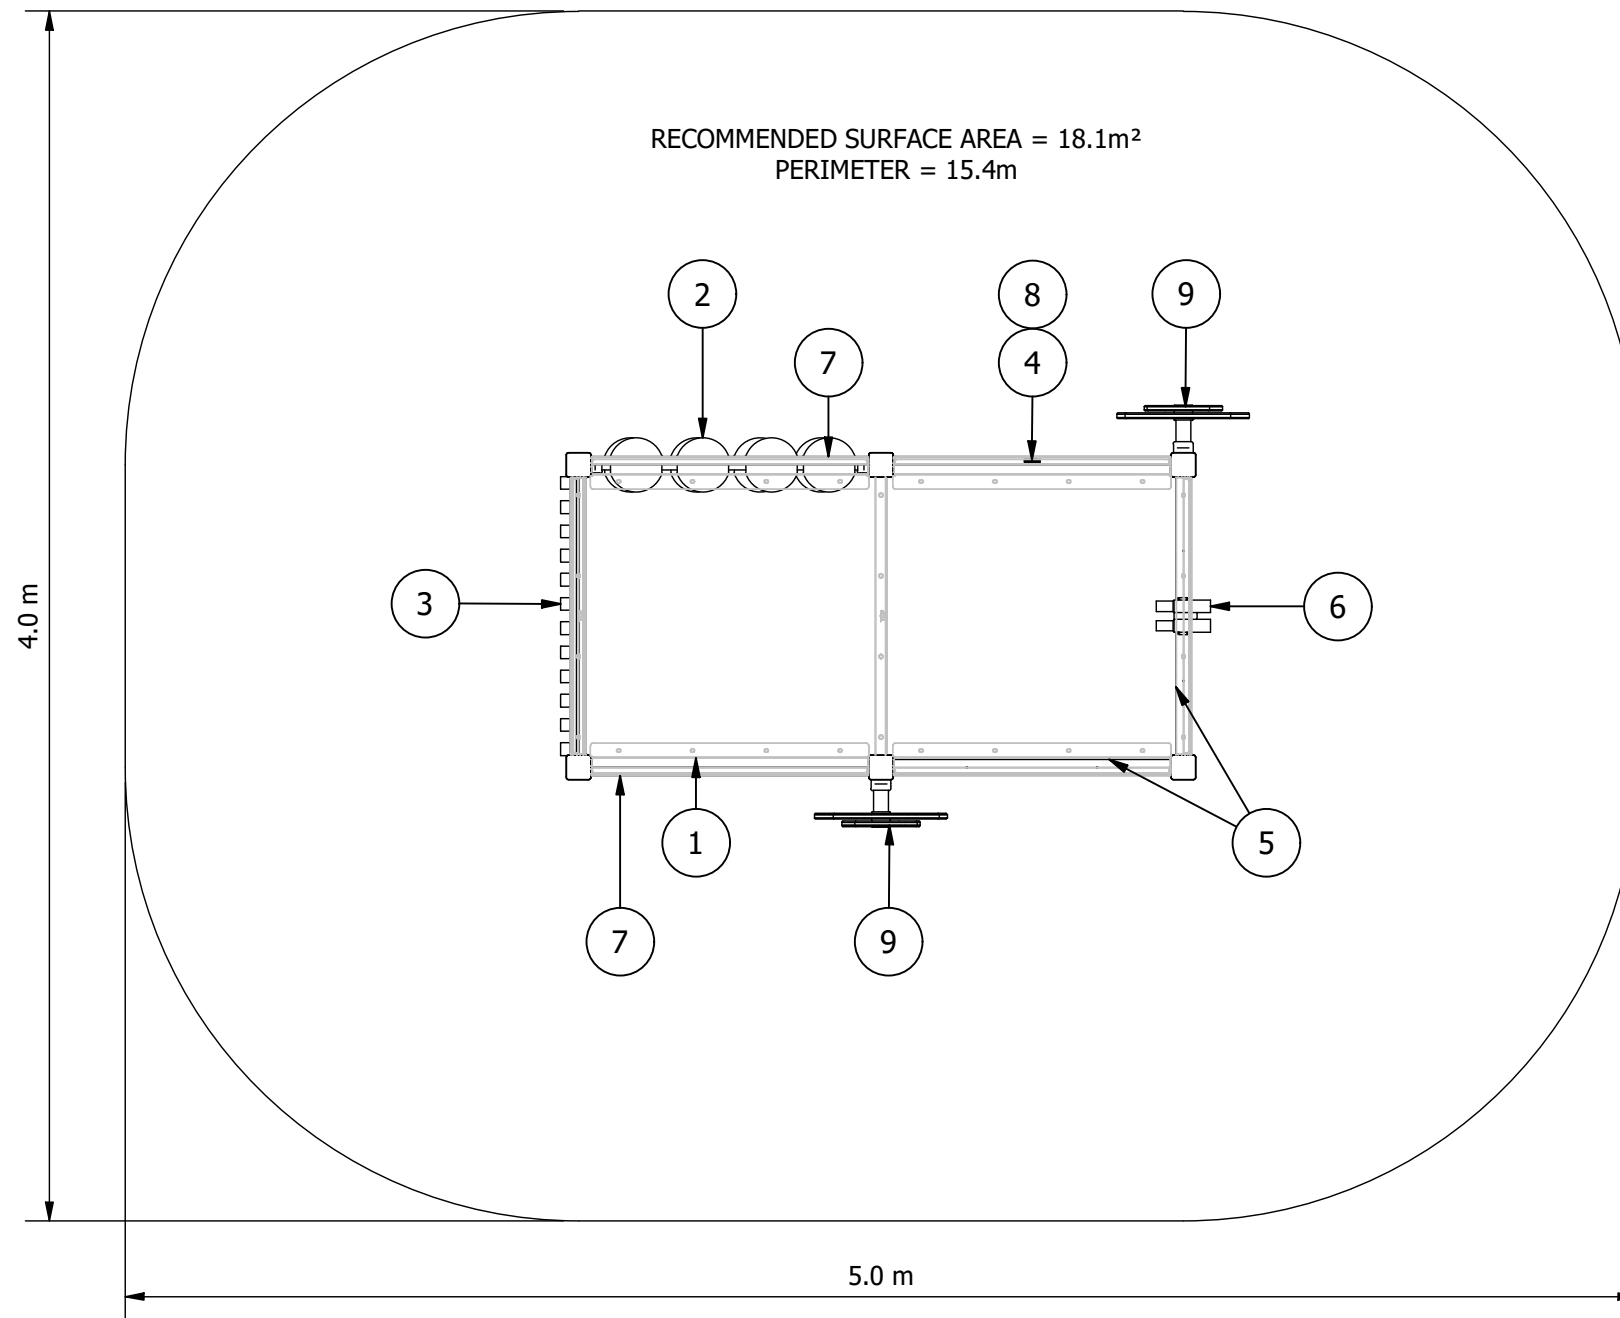

- RECOMMENDED MINIMUM SHADE CLEARANCES
- 2.5M FROM ANY ACCESSIBLE PART OF THE EQUIPMENT TO ANY CLIMBABLE PART OF THE SHADE STRUCTURE
 - 1.5M FOR ALL OTHER SITUATIONS

Site Layout is indicative only & subject to change.
This design is confidential & subject to Copyright.

PLAYGROUND DESIGN COMPLIANT
WITH AS 4685:2021



Design Plan

Design No: **PIN024S-0** | Drawn by: **J.M.**
Date drawn: **29/03/2023**