


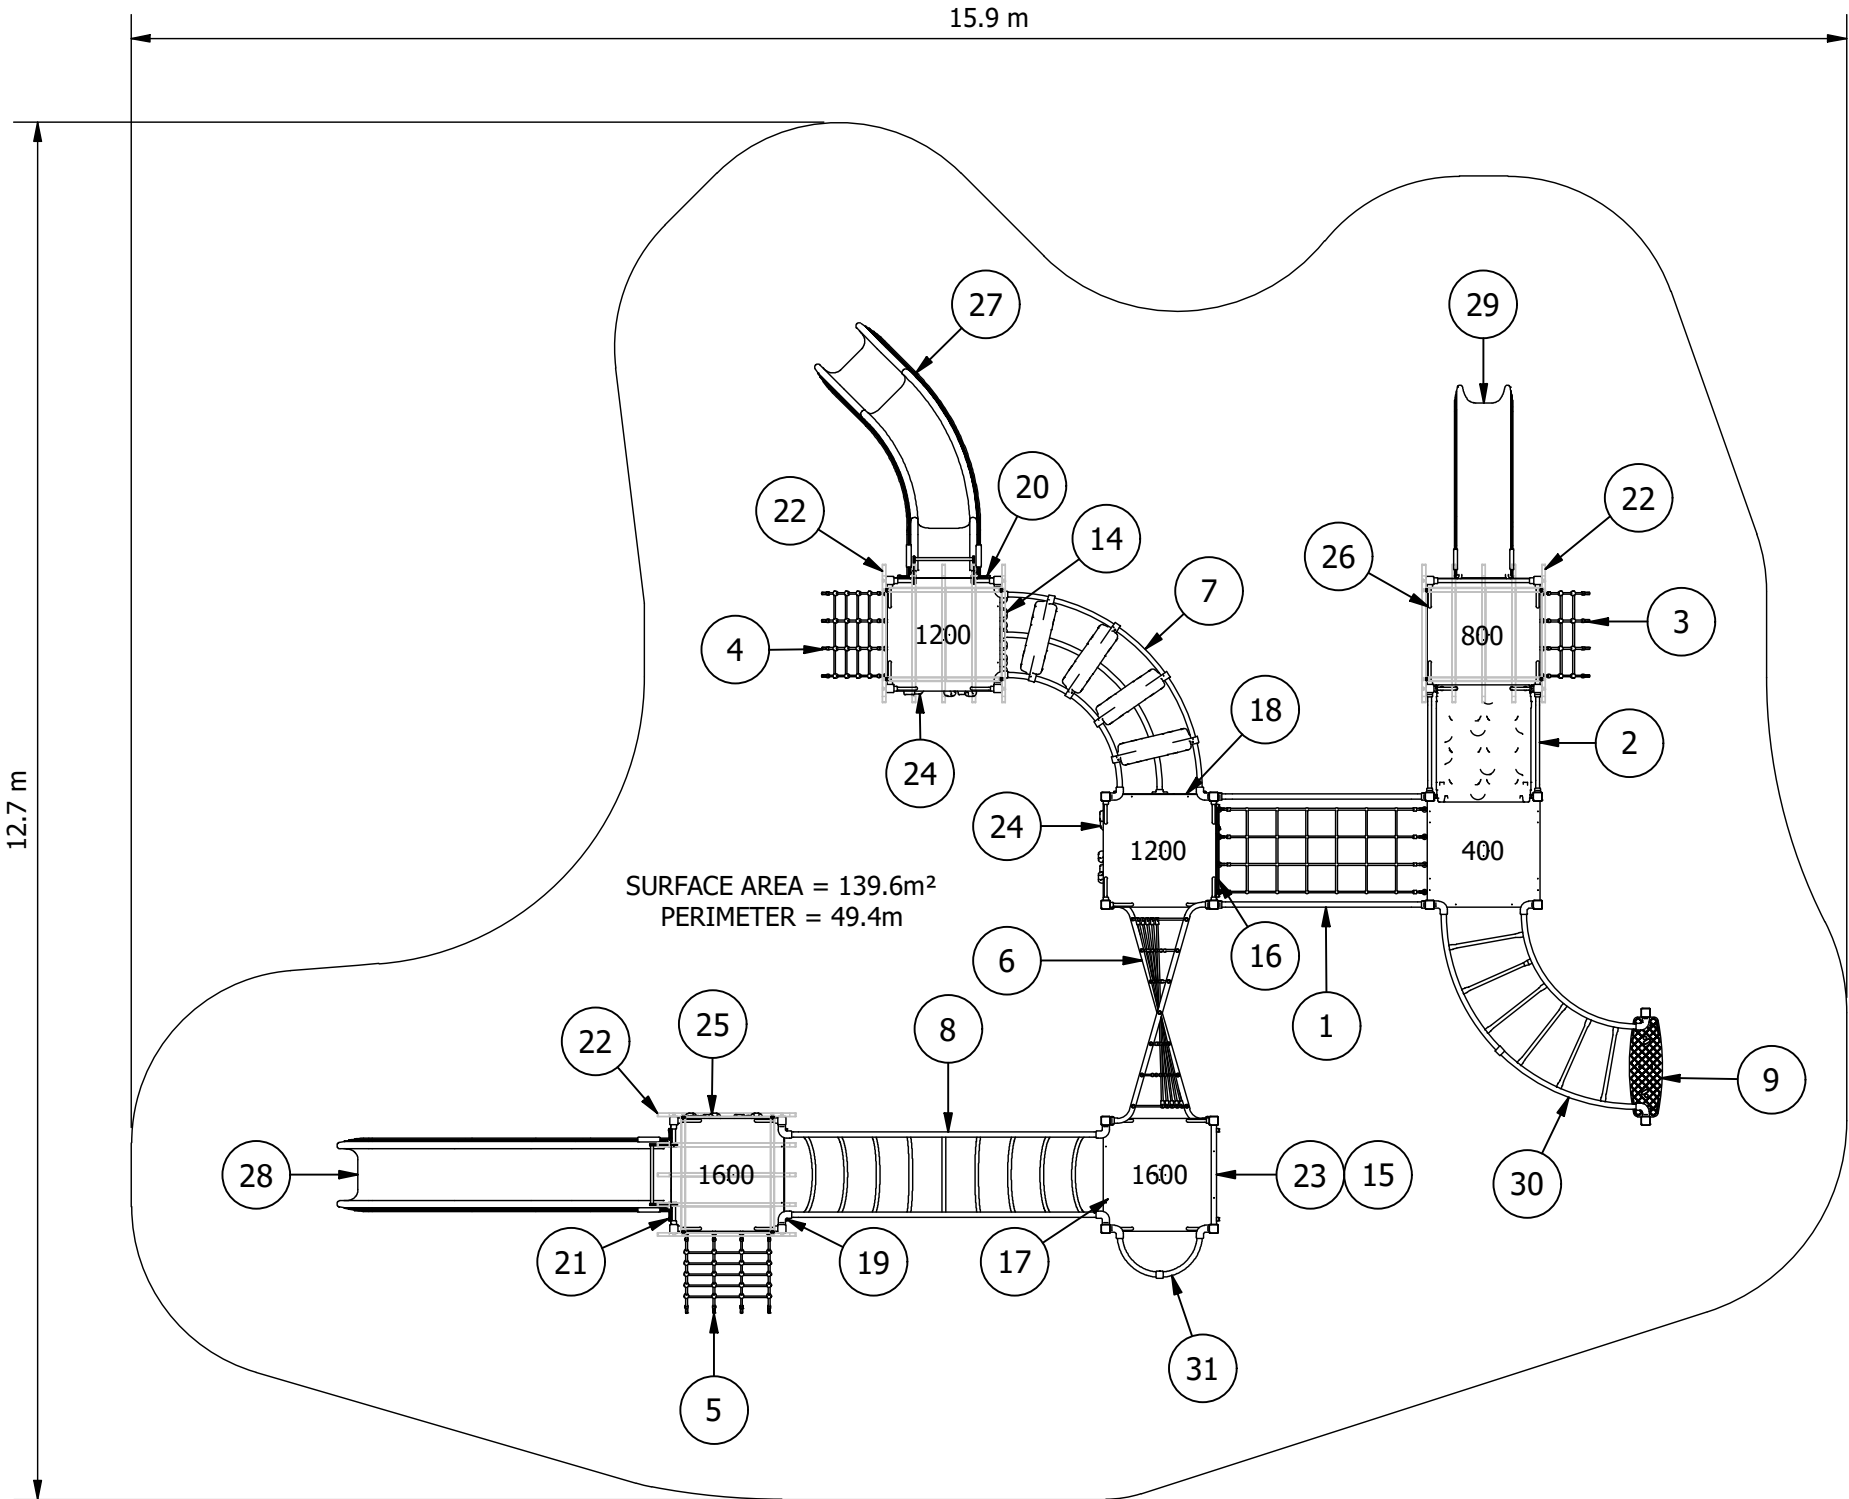

EQUIPMENT INVENTORY			
ITEM	DESCRIPTION	QTY	FHF (mm)
1	PS Cable Rope Net Climber 2000 x 800 inc	1	1200
2	PS Humpty Climber 1000 x 400 Inc - with Handrails & Grips	1	800
3	PS Cable Rope Net Climber 800	1	800
4	PS Cable Rope Net Climber 1200	1	1200
5	PS Cable Rope Net Climber 1600	1	1600
6	PS Twister Net 2000 - 1600 Pfm / 1200 Pfm	1	1600
7	PS Climbing Ring Tunnel (90 Deg)	1	1984
8	PS Half Ring Climber Arched 3000	1	2325
9	PS-PR Landing Step HDPE	1	400
10	PS Steel Pcoat Platform	2	1600
11	PS Steel Pcoat Platform	2	1200
12	PS Steel Pcoat Platform	1	400
13	PS Steel Pcoat Platform	1	800
14	PS Donut Panel - 3 Row	1	N/A
15	PS Gorilla Face Panel	1	N/A
16	PS Tic Tac Toe Panel HDPE	1	N/A
17	PS Find the Pairs Panel HDPE	1	N/A
18	PS Cruiser Full Panel HDPE - double sided	1	N/A
19	PS House Panel HDPE	1	N/A
20	PS Shop Panel HDPE	1	N/A
21	PS Cafe Panel HDPE	1	N/A
22	PS Timber Slat Roof 1x1	3	N/A
23	PS Timber Slat Barrier 940H	1	N/A
24	PS Vertical Rock Wall 1200	2	1200
25	PS Vertical Rock Wall 1600	1	1600
26	PS LADDER VERTICAL 800 WITH DBL HGRIPS	1	800
27	PS 1200 Pls Curved Slide	1	1200/1000
28	PS 1600 Pls Big Dipper Slide	1	1600/1000
29	PS 800 Pls Slide	1	800/1000
30	PS Monkey Bar 90D Curved Intermediate	1	1885
31	PS Sliding Pole 1600	1	1830

Site Layout is indicative only & subject to change.
This design is confidential & subject to Copyright.

SCALE BAR 0 1 5 m
1:70@A3

PLAYGROUND DESIGN COMPLIANT
WITH AS 4685:2021

Design Plan

Design No: **PS2022_005T-B** Drawn by: **J.M.**
Date drawn: **26/04/2023**