
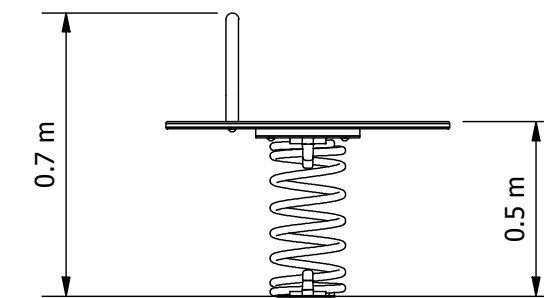


# Round Stand On Rocker & Handrail

EQUIPMENT INVENTORY		
DESCRIPTION	QTY	FHF (mm)
Round Stand on rocker with handrail - In Ground	1	600

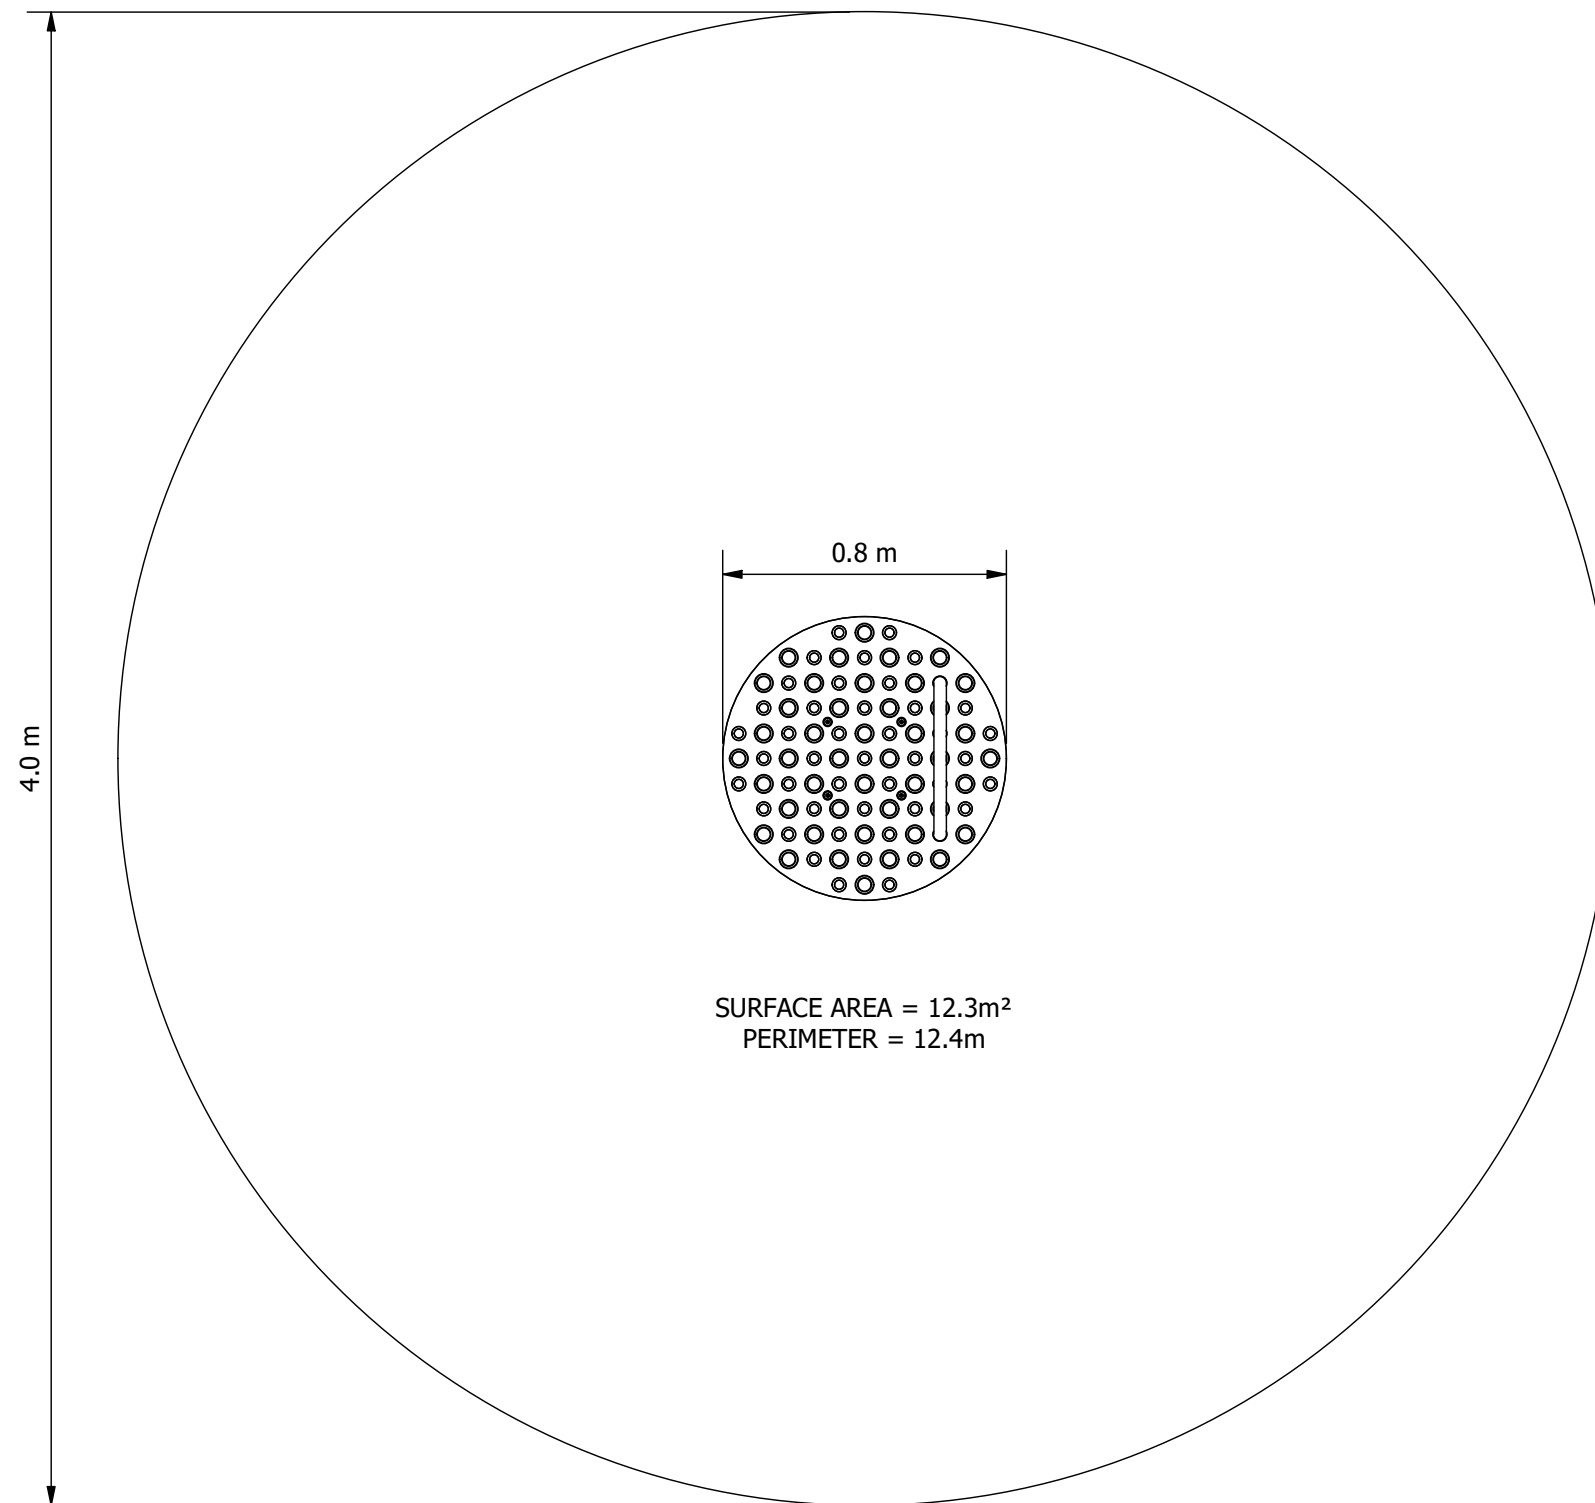

## ELEVATION

- RECOMMENDED MINIMUM SHADE CLEARANCES:
- 2.5M FROM ANY ACCESSIBLE PART OF THE EQUIPMENT TO ANY CLIMBABLE PART OF THE SHADE STRUCTURE
  - 1.5M FOR ALL OTHER SITUATIONS

Site Layout is indicative only & subject to change.  
This design is confidential & subject to Copyright.

SCALE BAR 1:20@A3



PLAYGROUND DESIGN COMPLIANT  
WITH AS 4685:2021

## Design Plan (Concept)

Design No: **SPR0195FBA-0** | Drawn by: **C.M**  
Date drawn: **28/02/2025**