



Leaf Spring Rocker

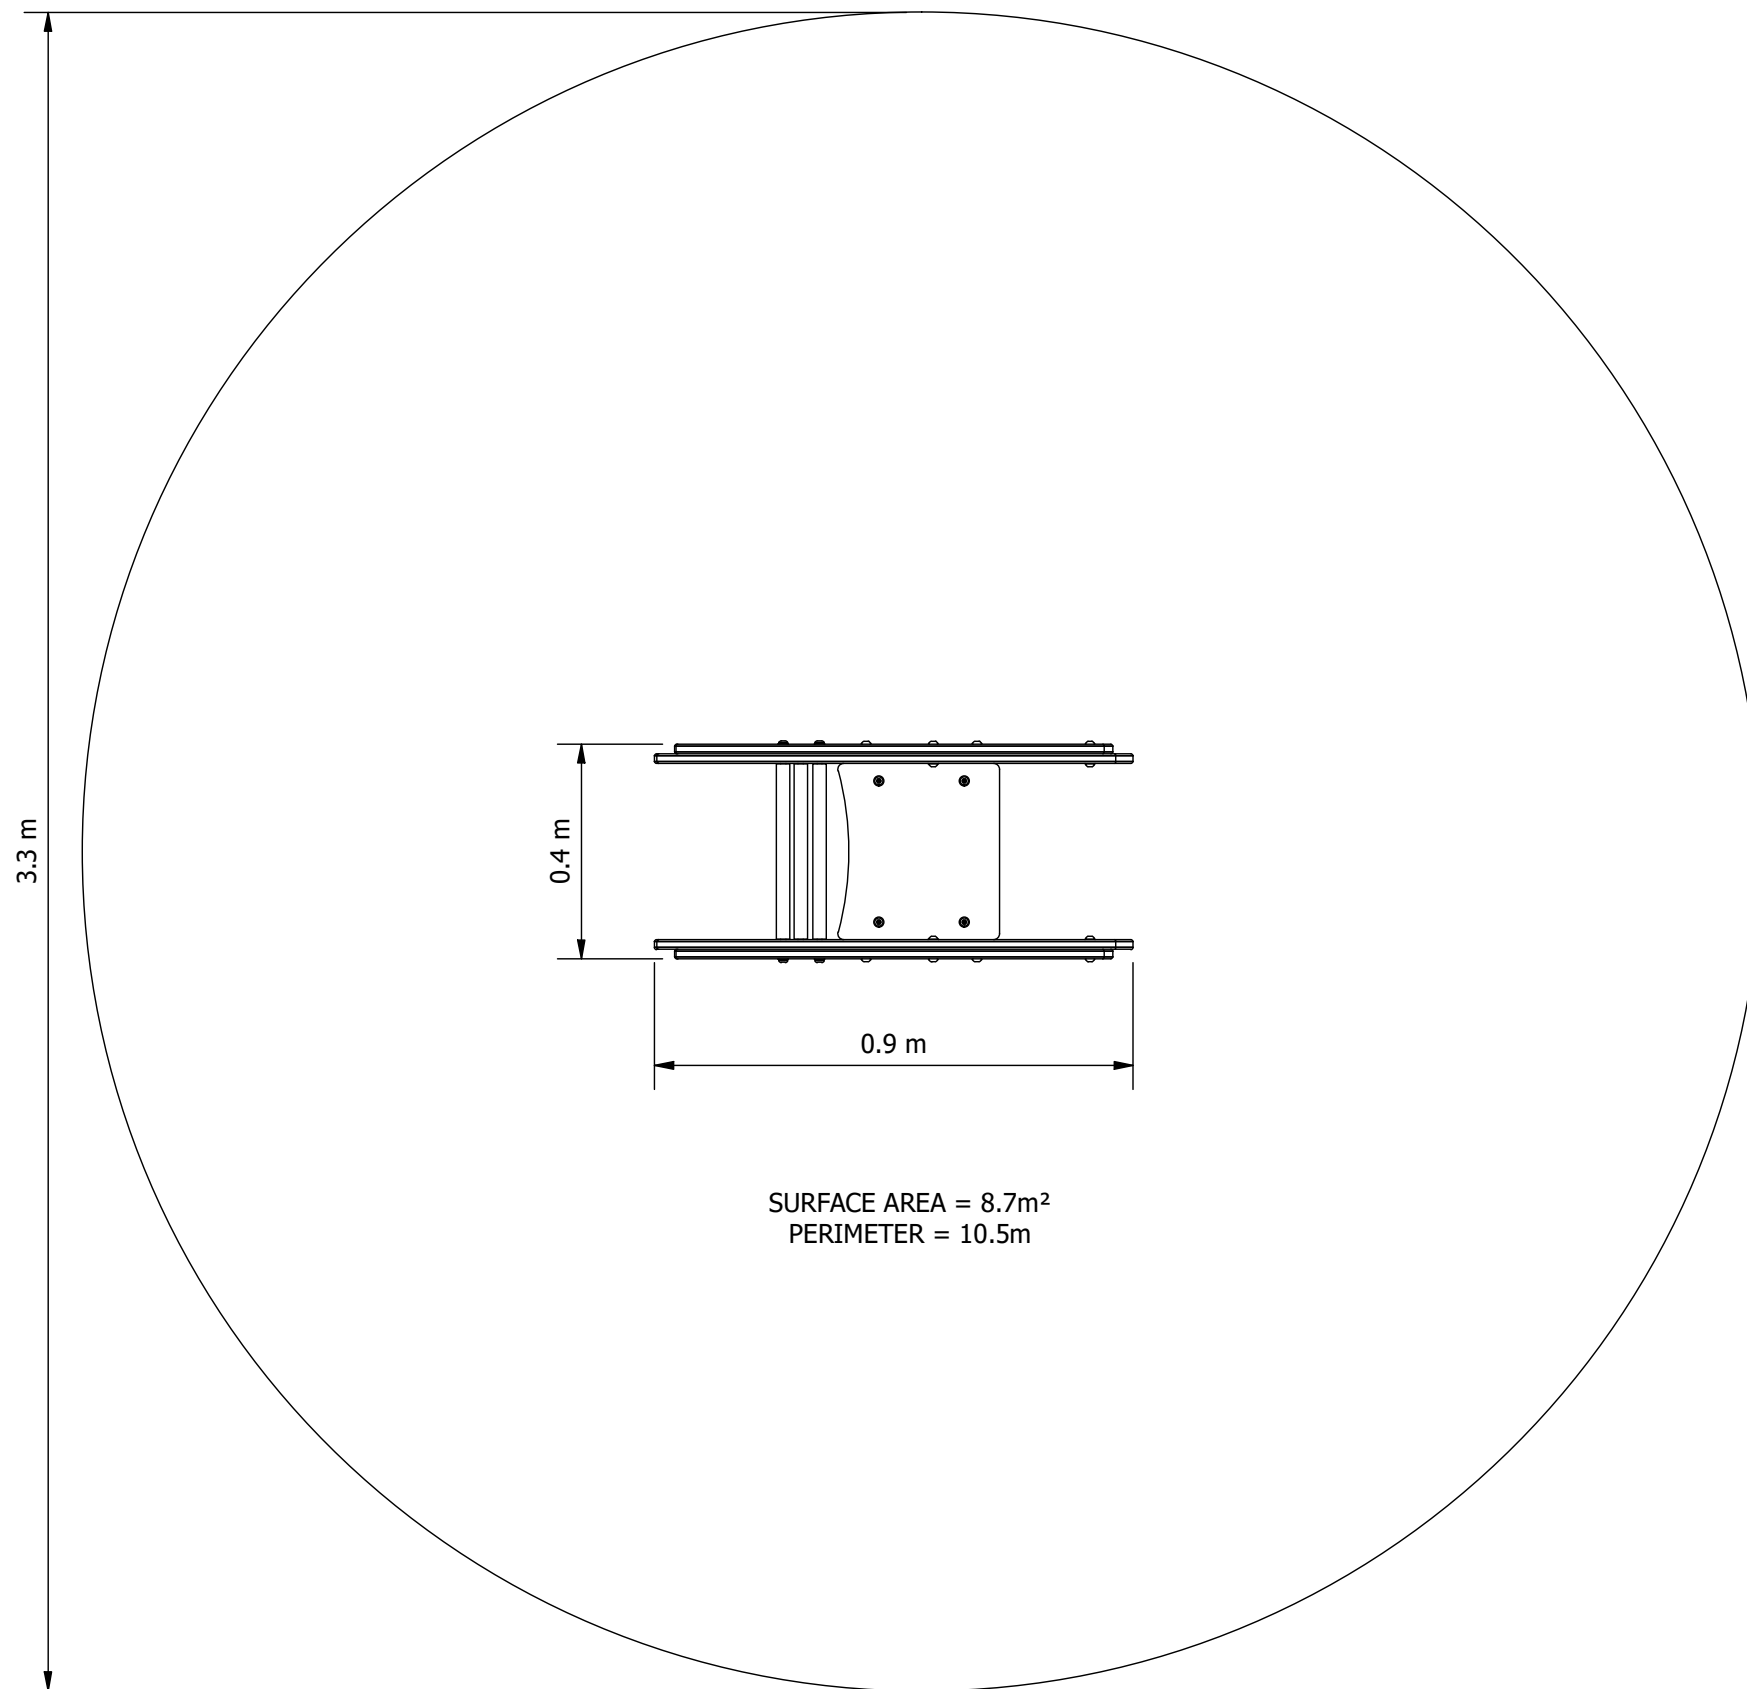

EQUIPMENT INVENTORY		
DESCRIPTION	QTY	FHF (mm)
LEAF ROCKER - DBL FOOTRAIL (IN GROUND)	1	600

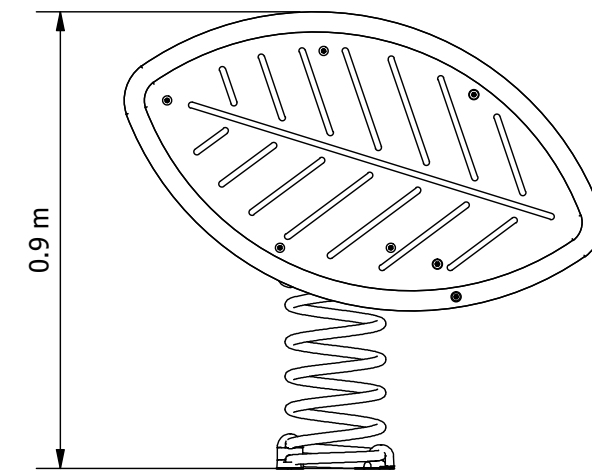

ELEVATION

- RECOMMENDED MINIMUM SHADE CLEARANCES:
- 2.5M FROM ANY ACCESSIBLE PART OF THE EQUIPMENT TO ANY CLIMBABLE PART OF THE SHADE STRUCTURE
 - 1.5M FOR ALL OTHER SITUATIONS

Site Layout is indicative only & subject to change.
This design is confidential & subject to Copyright.

SCALE BAR 0 0.25 1 m
1:15@A3

PLAYGROUND DESIGN COMPLIANT
WITH AS 4685:2021

Design Plan (Concept)

Design No: **SPR0226FBA-0** | Drawn by: **C.M**
Date drawn: **28/02/2025**