



Inclusive Spring Rocker

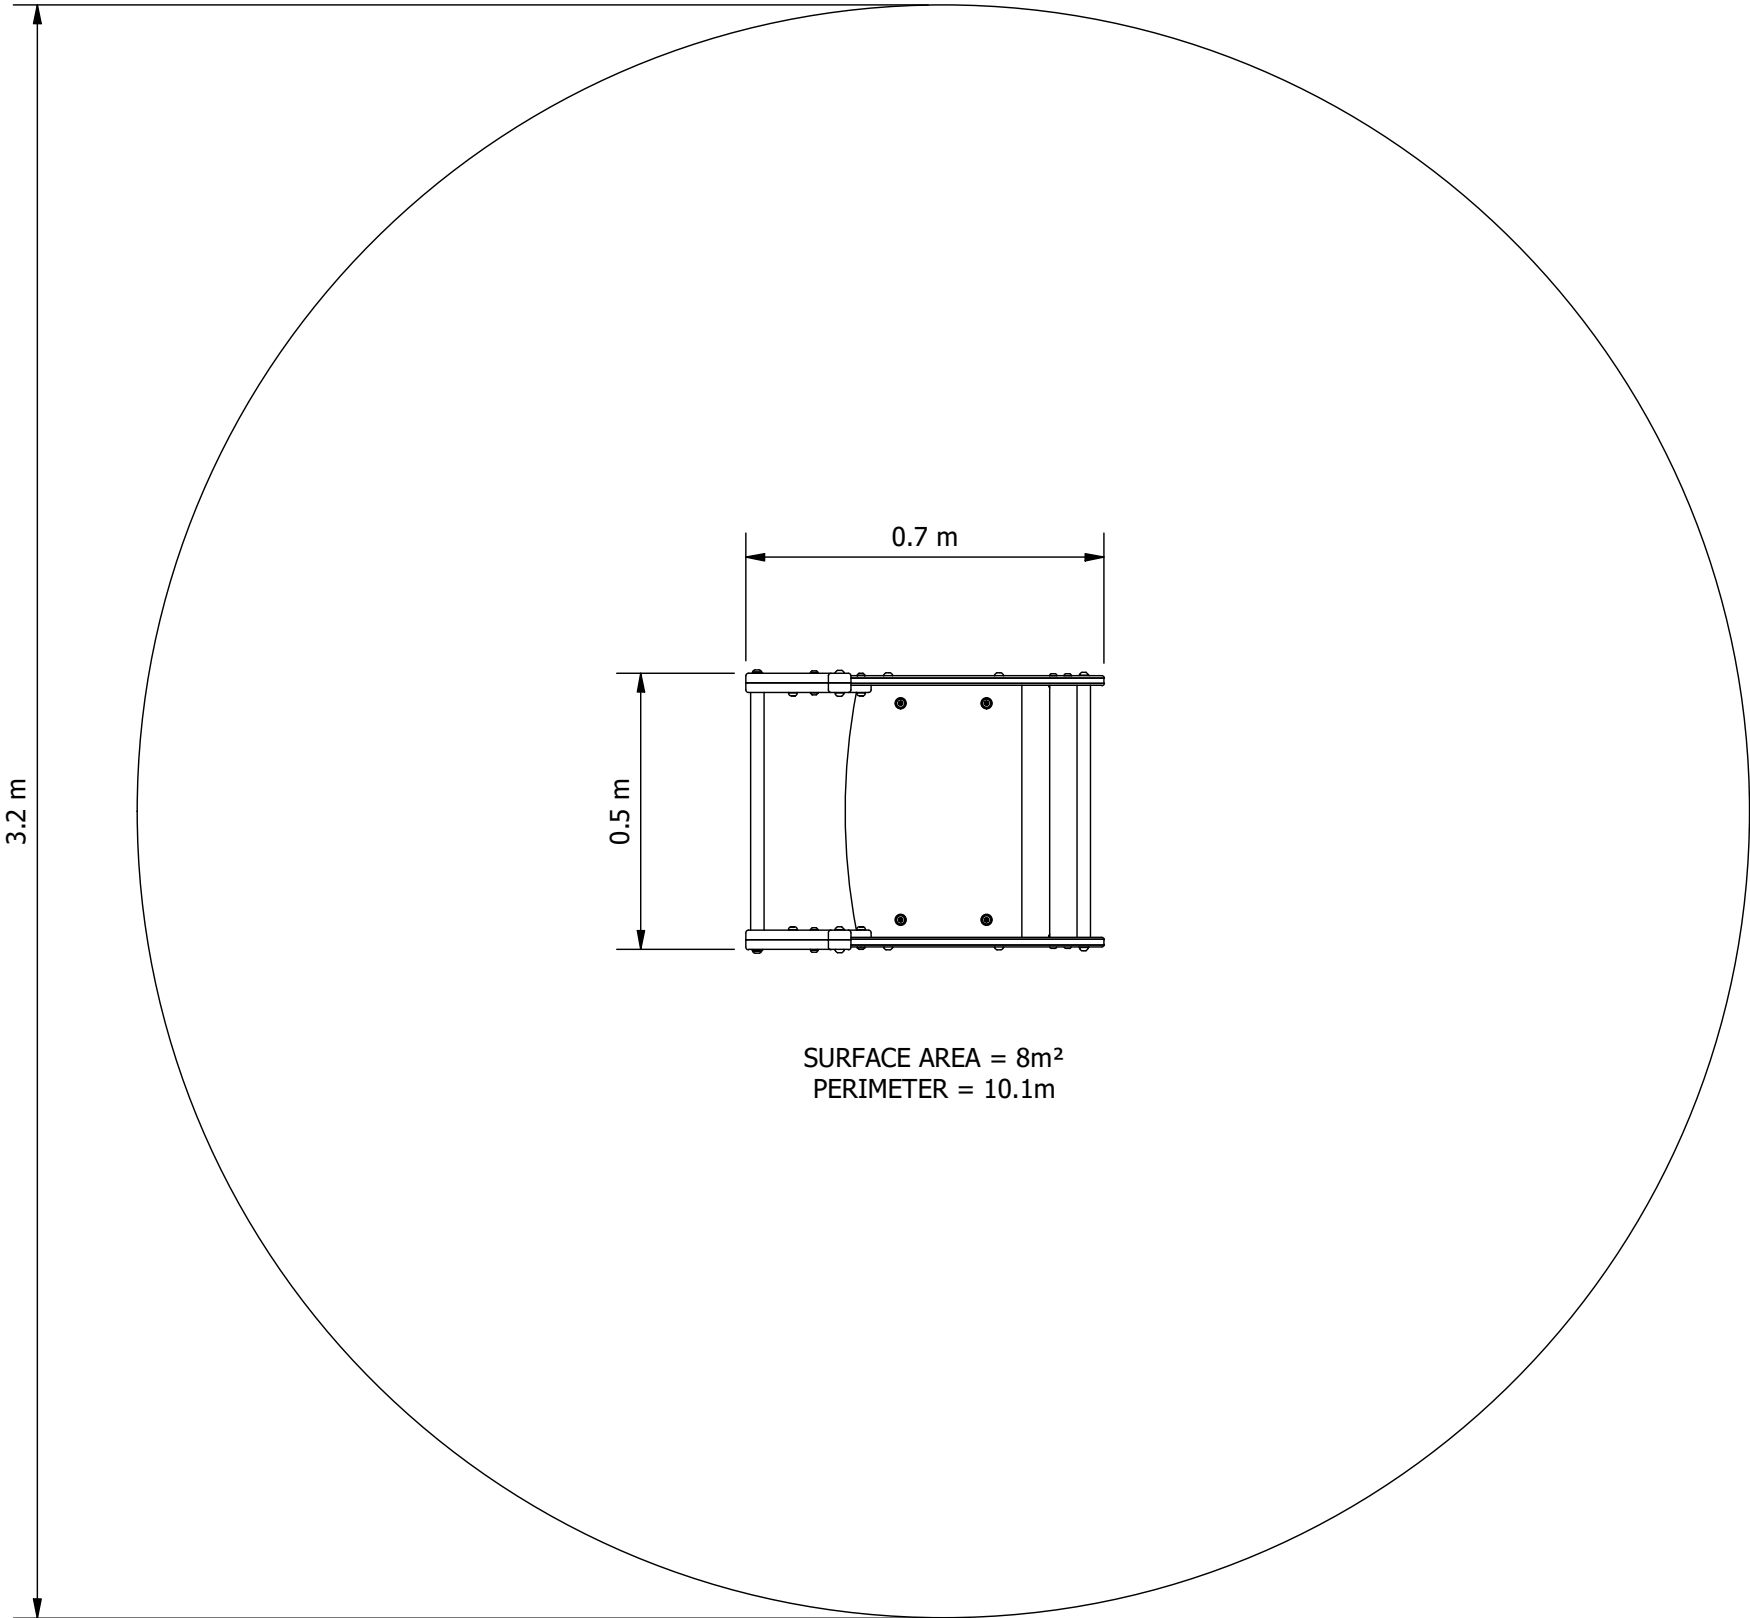

EQUIPMENT INVENTORY		
DESCRIPTION	QTY	FHF (mm)
INCLUSIVE ROCKER - IN GROUND	1	600

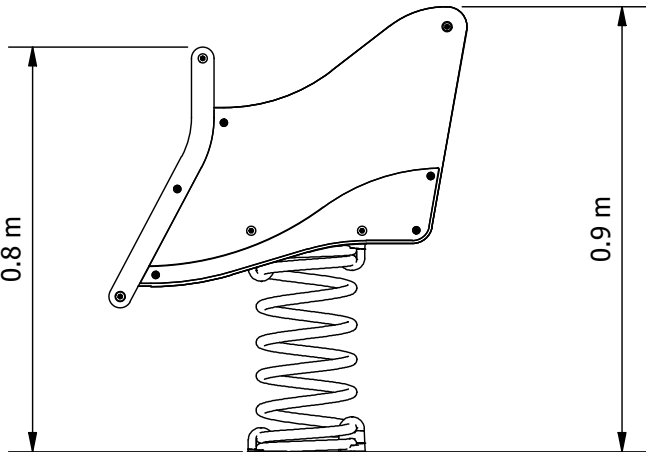

ELEVATION

- RECOMMENDED MINIMUM SHADE CLEARANCES:
- 2.5M FROM ANY ACCESSIBLE PART OF THE EQUIPMENT TO ANY CLIMBABLE PART OF THE SHADE STRUCTURE
 - 1.5M FOR ALL OTHER SITUATIONS

Site Layout is indicative only & subject to change.
This design is confidential & subject to Copyright.



PLAYGROUND DESIGN COMPLIANT
WITH AS 4685:2021

Design Plan (Concept)

Design No:	SPR0230FBA-0	Drawn by:	C.M
		Date drawn:	28/02/2025