



Tandem Stampede Rider

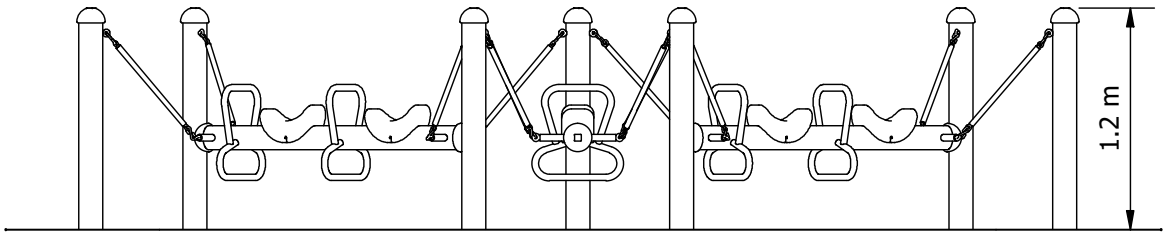

EQUIPMENT INVENTORY		
DESCRIPTION	QTY	FHF (mm)
Tandem Stampede Rider	1	600

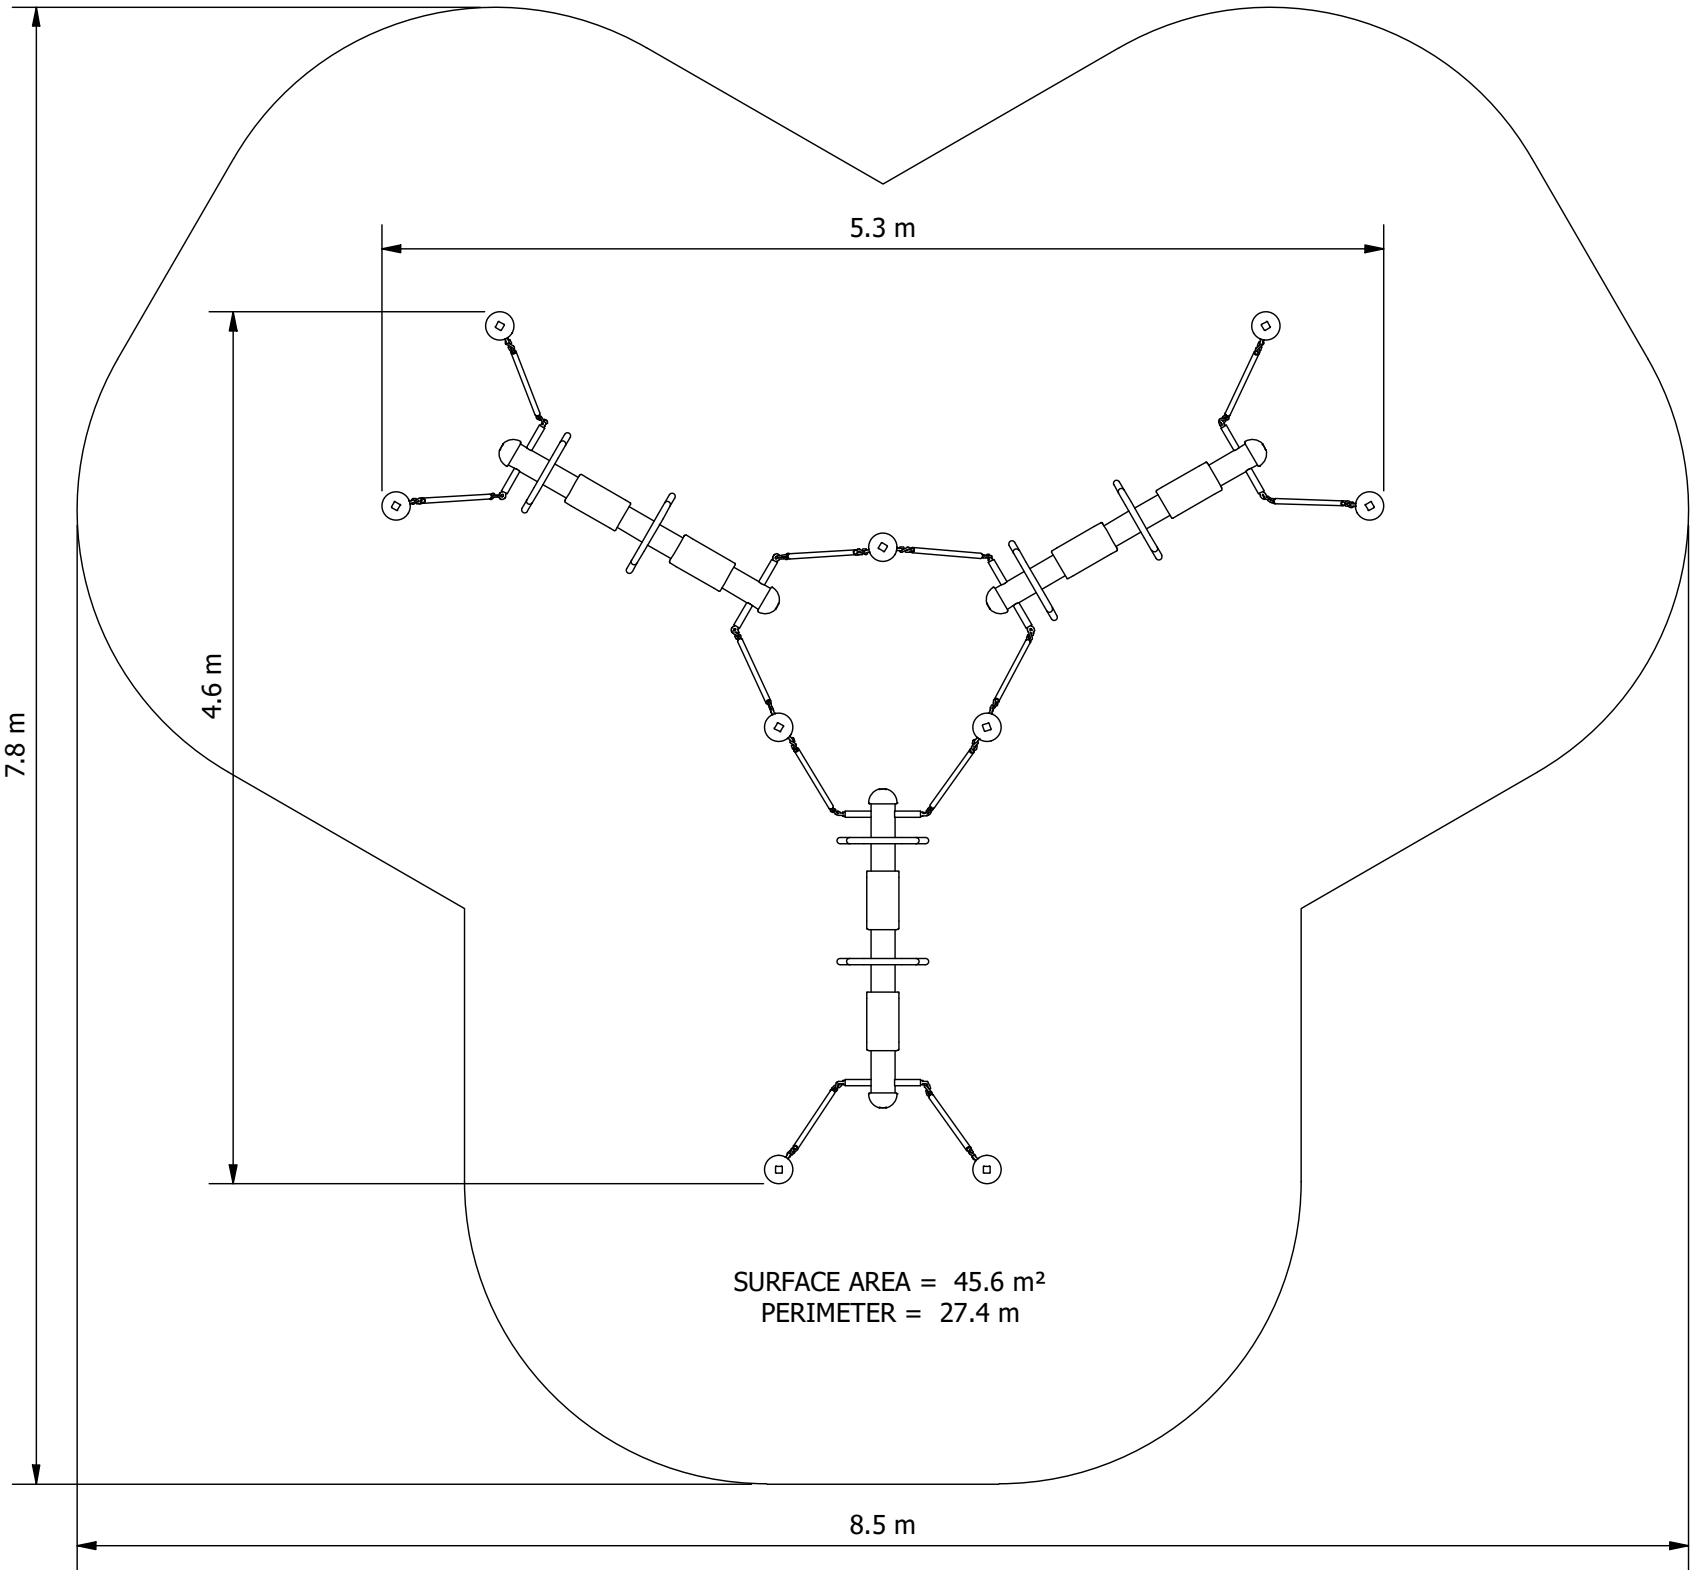

ELEVATION:

- RECOMMENDED MINIMUM SHADE CLEARANCES
- 2.5M FROM ANY ACCESSIBLE PART OF THE EQUIPMENT TO ANY CLIMBABLE PART OF THE SHADE STRUCTURE
 - 1.5M FOR ALL OTHER SITUATIONS

Site Layout is indicative only & subject to change.
This design is confidential & subject to Copyright.



PLAYGROUND DESIGN COMPLIANT
WITH AS 4685:2021

Design Plan

Design No:	RDR0105FBA-A	Drawn by:	S.J.
		Date drawn:	1/06/2022