


Fit-for-Parks

Body Pulls and Push Ups, Pull Ups and Leg Raises & Step Ups (300-450)

EQUIPMENT INVENTORY			
ITEM	DESCRIPTION	QTY	FHF (mm)
1	FFP Central Column Triple	1	N/A
2	FFP Body Pulls & Push Ups	1	1150
3	FFP Step Up Station 300 & 450	1	450
4	FFP Pull Ups & Leg Raises	1	1965

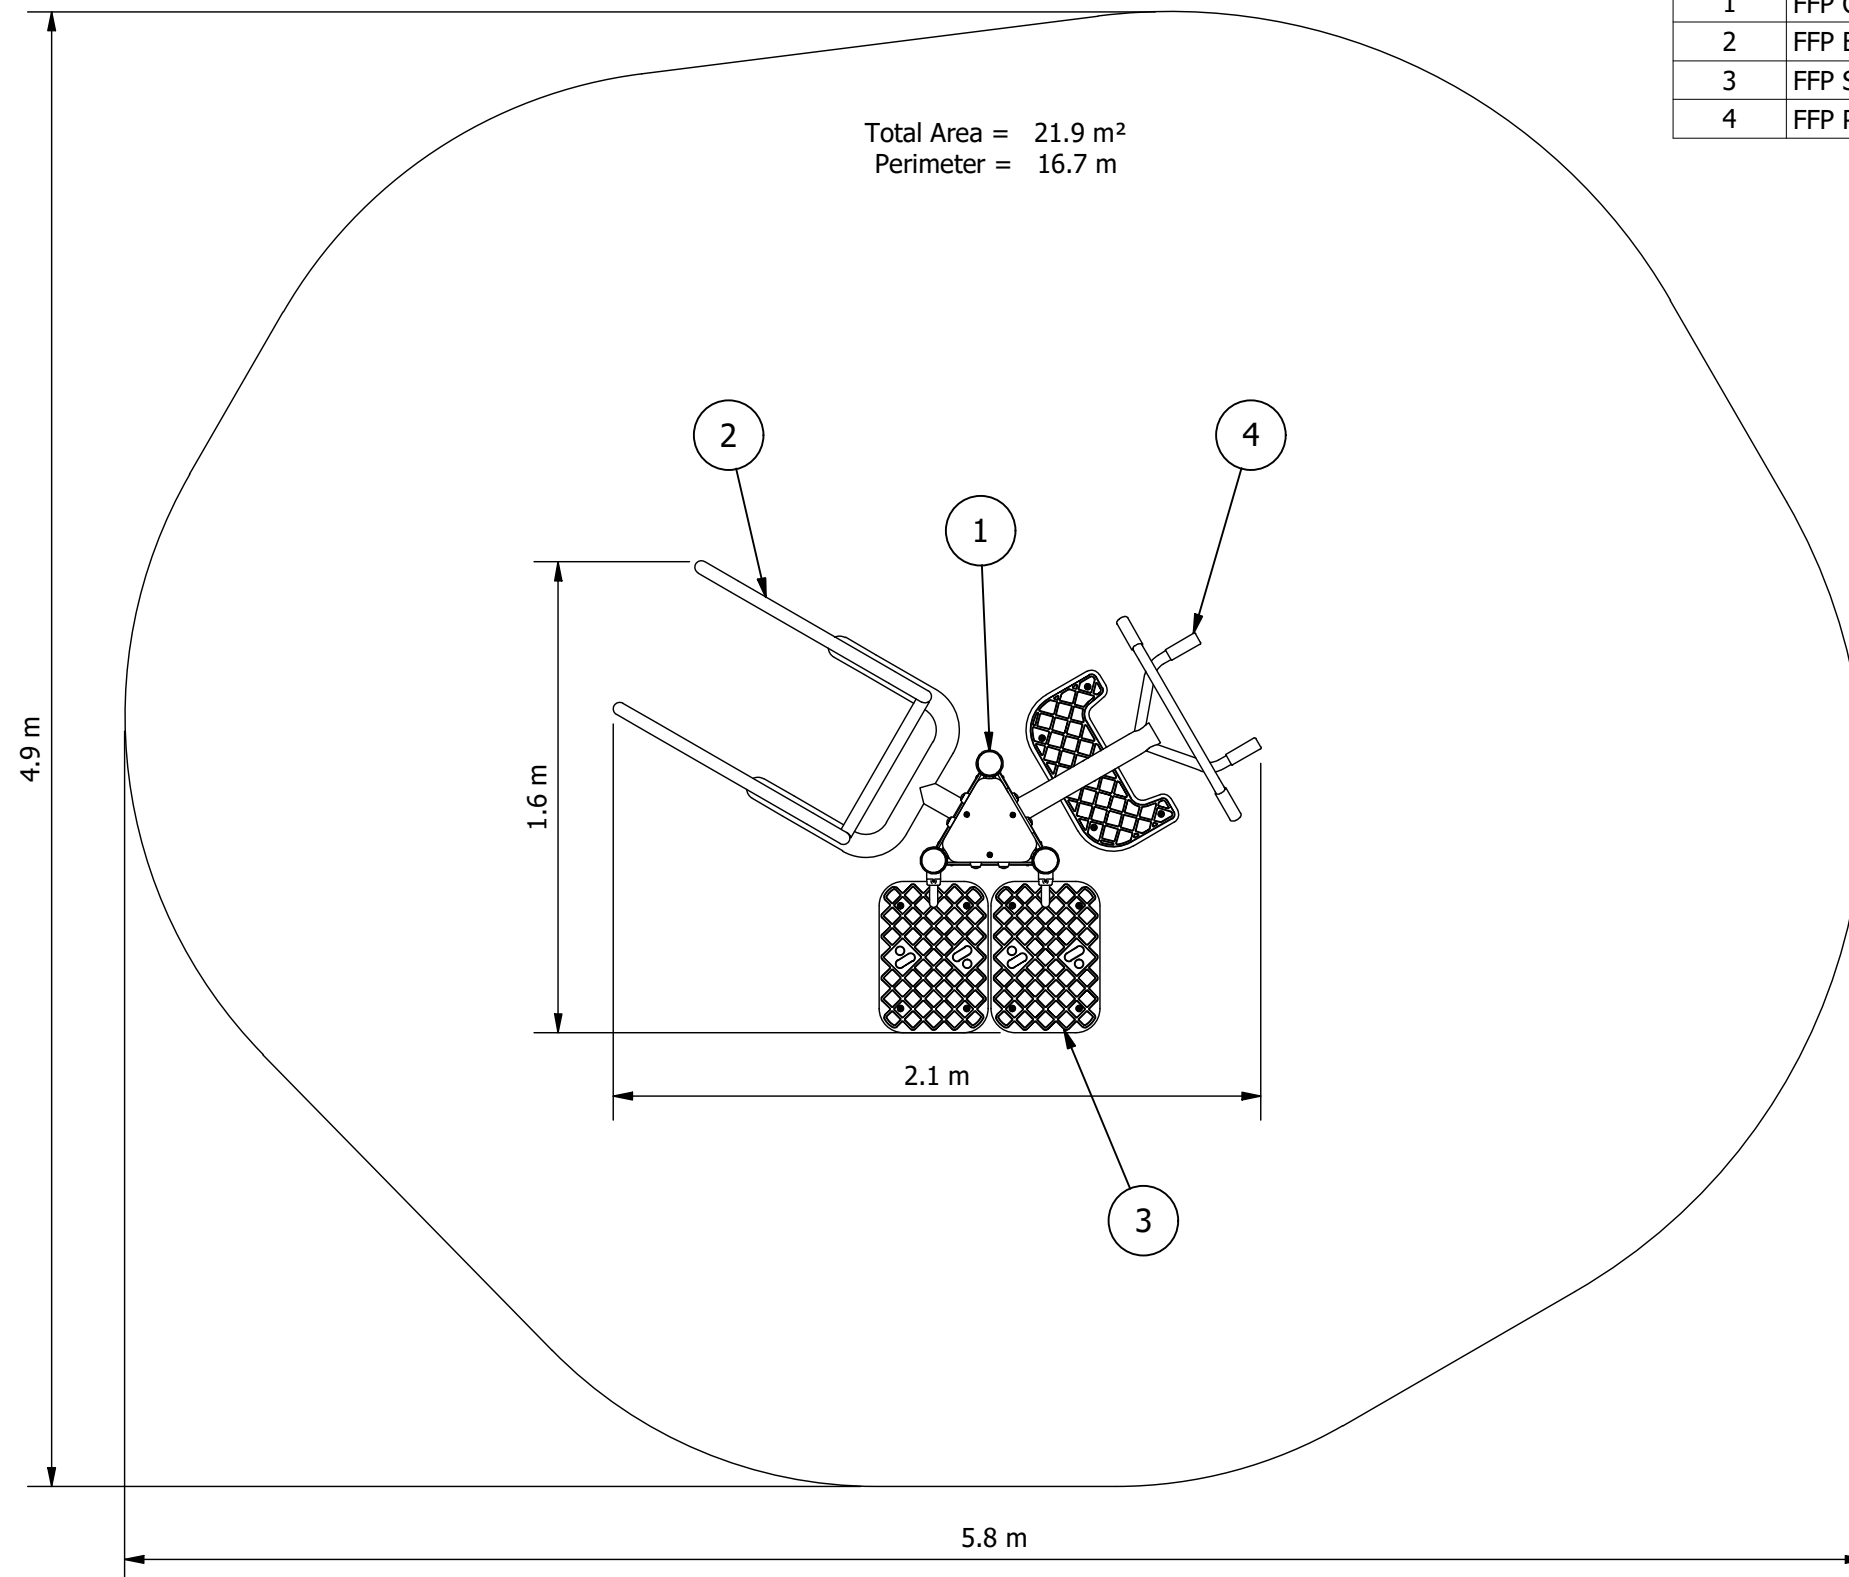

Site Layout is indicative only & subject to change.
This design is confidential & subject to Copyright.

Scale Bar 1:25@A3 (metres)  0 5

Design Plan

Design No: **DFP-BP-PU-SU300-450-0**

Drawn by: **J.M.**

Date drawn: **22/07/2019**