


**Fit-for-Parks**  
**13 Station All Access Gym**

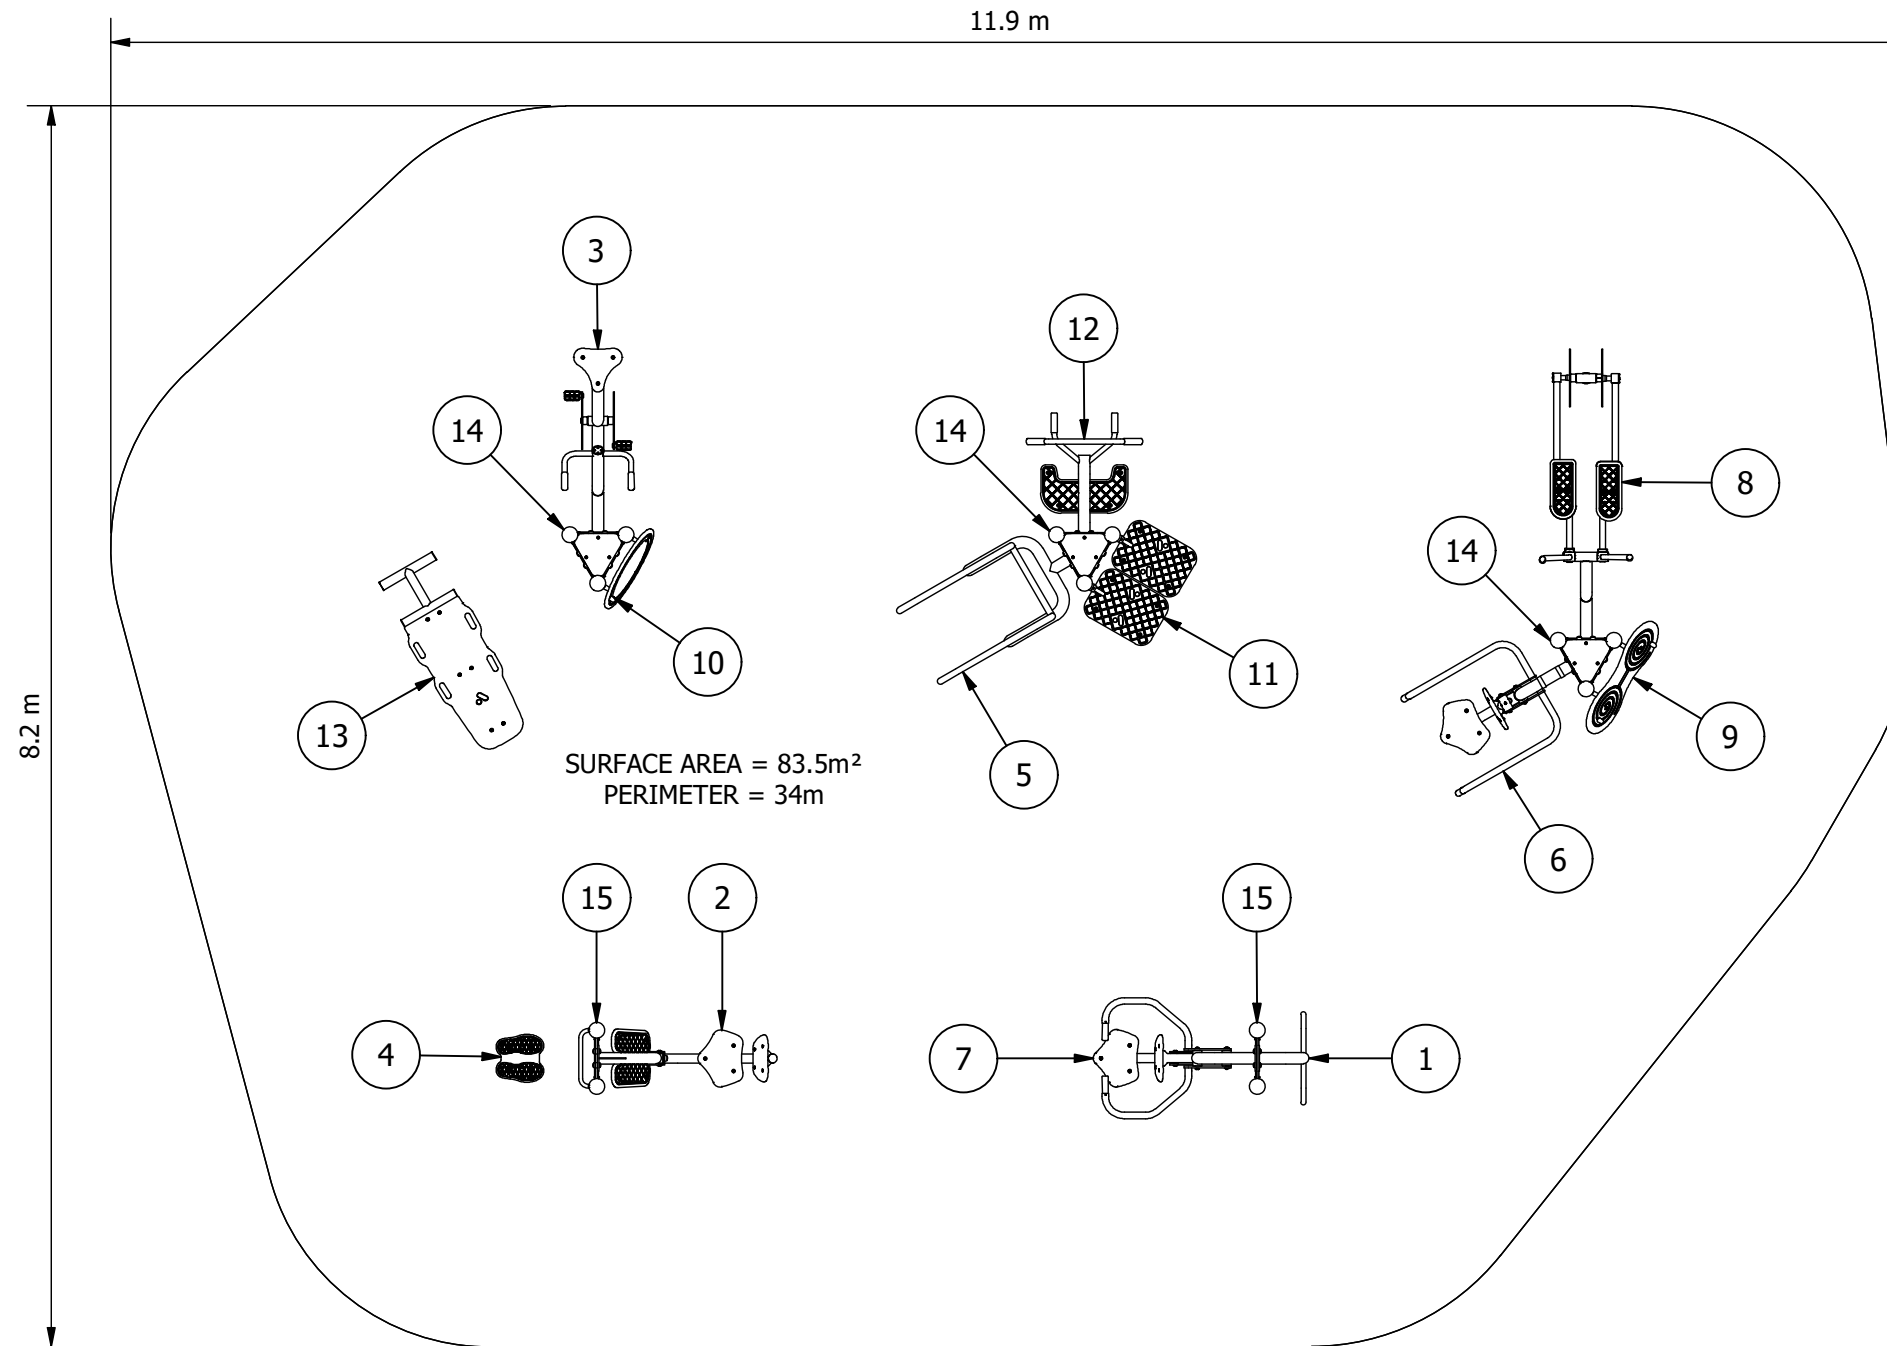

EQUIPMENT INVENTORY			
ITEM	DESCRIPTION	QTY	FHF (mm)
1	FFP Stretch Station - Common	1	N/A
2	FFP Leg Press - Common	1	860
3	FFP Aerobic Cycle - I/G	1	850
4	FFP Body Twist - I/G	1	130
5	FFP Body Pulls & Push Ups - I/G	1	150
6	FFP Chest Press - I/G	1	580
7	FFP Pull Downs - I/G	1	590
8	FFP Elliptical Trainer - I/G	1	400
9	FFP Dexterity Builder - Common	1	N/A
10	FFP Shoulder Mobility Wheel - Common	1	N/A
11	FFP Step Up Station 300 & 450 - I/G	1	450
12	FFP Pull Ups & Leg Raises - Common	1	975
13	FFP Sit Up Bench 20 Deg - I/G	1	590
14	FFP Central Column Triple - I/G FLAT CAP	3	N/A
15	FFP Central Column Double - I/G FLAT CAP	2	N/A



Site Layout is indicative only & subject to change.  
 This design is confidential & subject to Copyright.

FITNESS DESIGN COMPLIANT  
 WITH AS 16630:2021.



**Design Plan**

Design No: **DFP-0055S-C** | Drawn by: **J.M.**  
 Date drawn: **6/09/2022**