


Fit-for-Park 6 Station Multi Gym

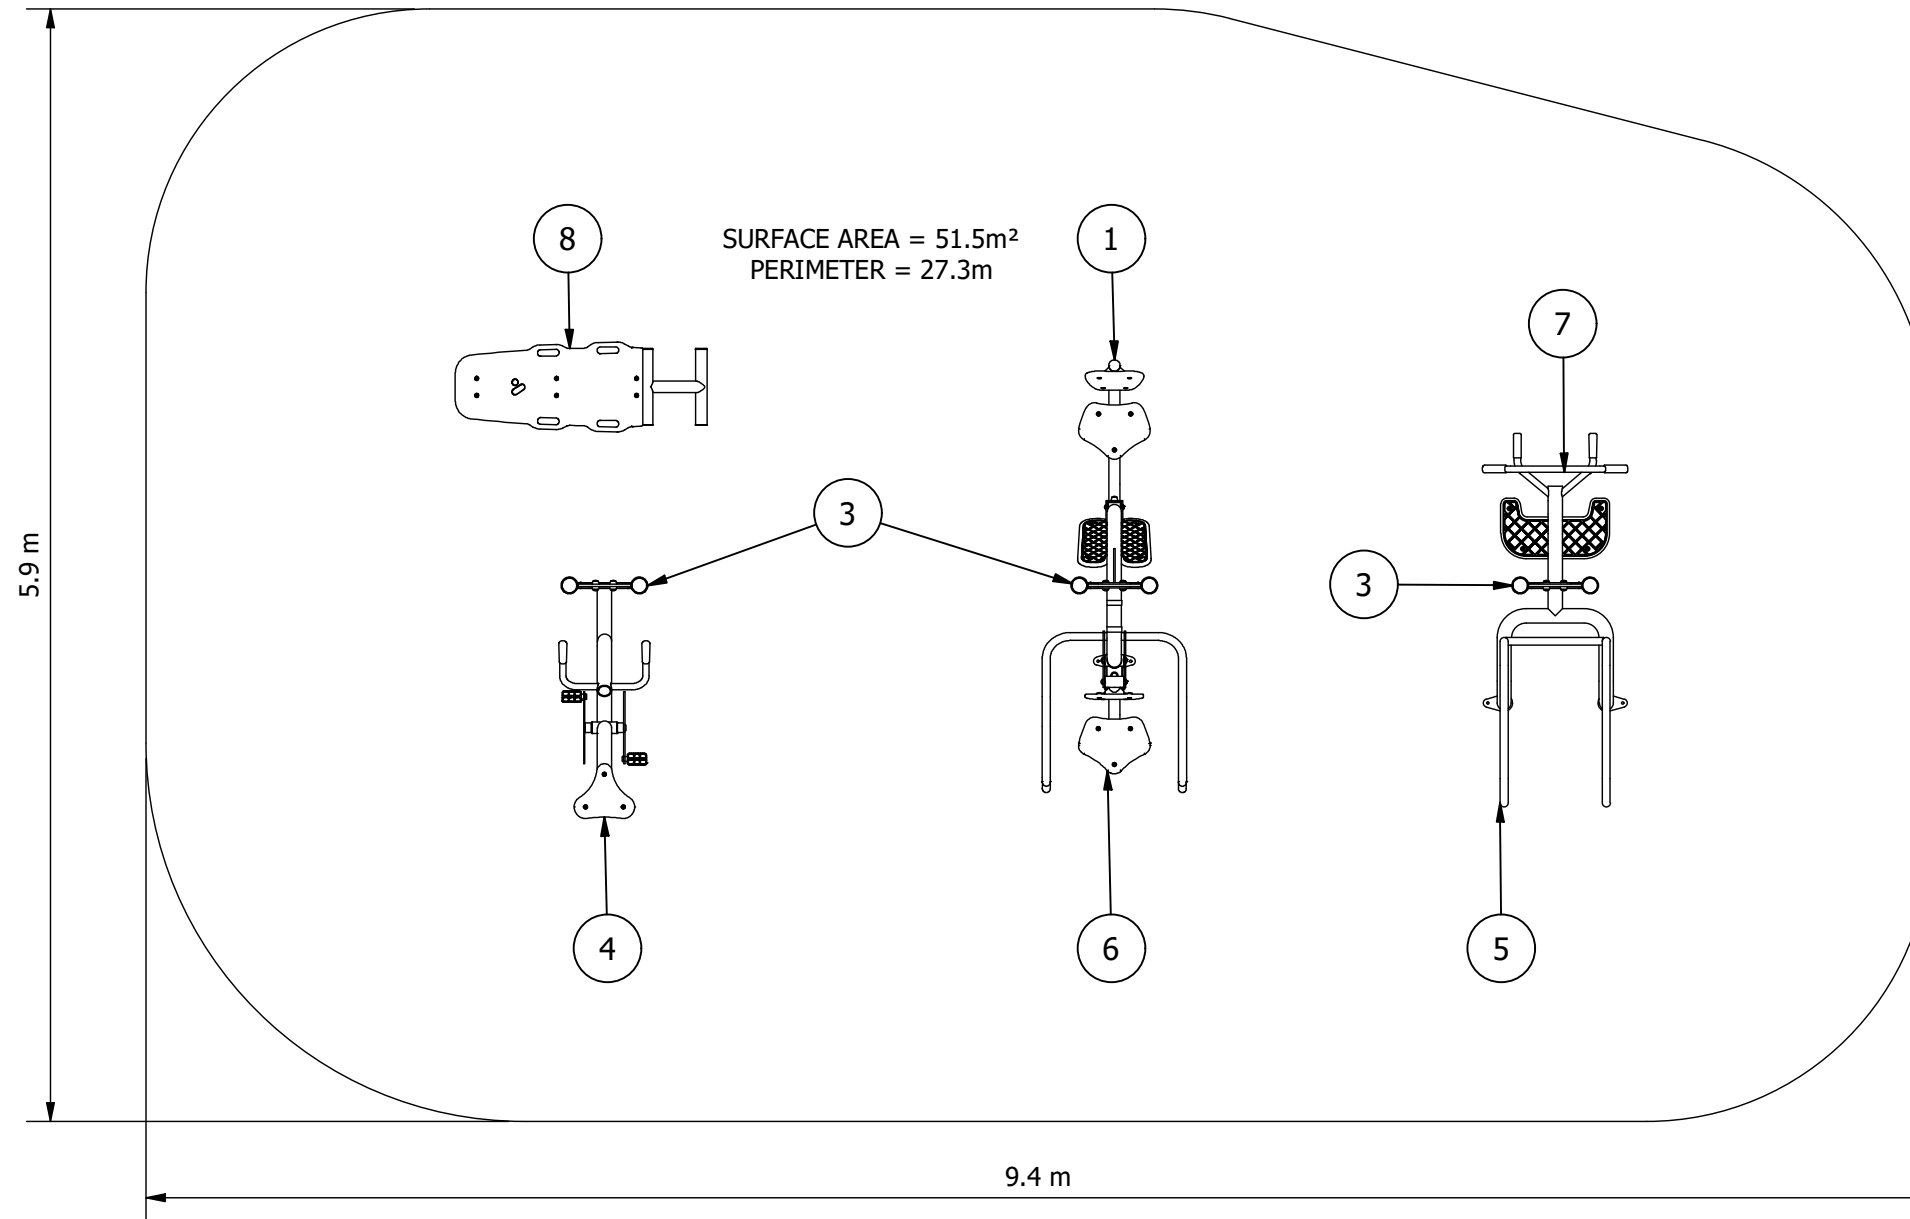


EQUIPMENT INVENTORY			
ITEM	DESCRIPTION	QTY	FHF (mm)
1	FFP Leg Press - Common	1	860
3	FFP Central Column Double - I/G	3	N/A
4	FFP Aerobic Cycle - I/G	1	850
5	FFP Body Pulls & Push Ups - I/G	1	150
6	FFP Chest Press - I/G	1	580
7	FFP Pull Ups & Leg Raises - Common	1	975
8	FFP Sit Up Bench 20 Deg - I/G	1	590



Site Layout is indicative only & subject to change.
This design is confidential & subject to Copyright.

FITNESS DESIGN COMPLIANT
WITH AS 16630:2021.

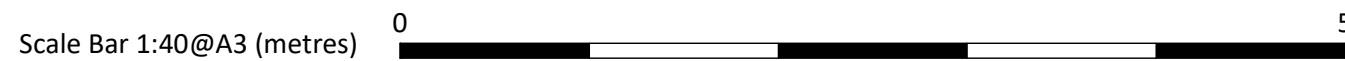

Design Plan

Design No:

DFP-0058S-B

Drawn by: **S.J.**

Date drawn: **8/07/2021**