


# Park Warrior Challenger-Course (Mulch with Rubber Path)

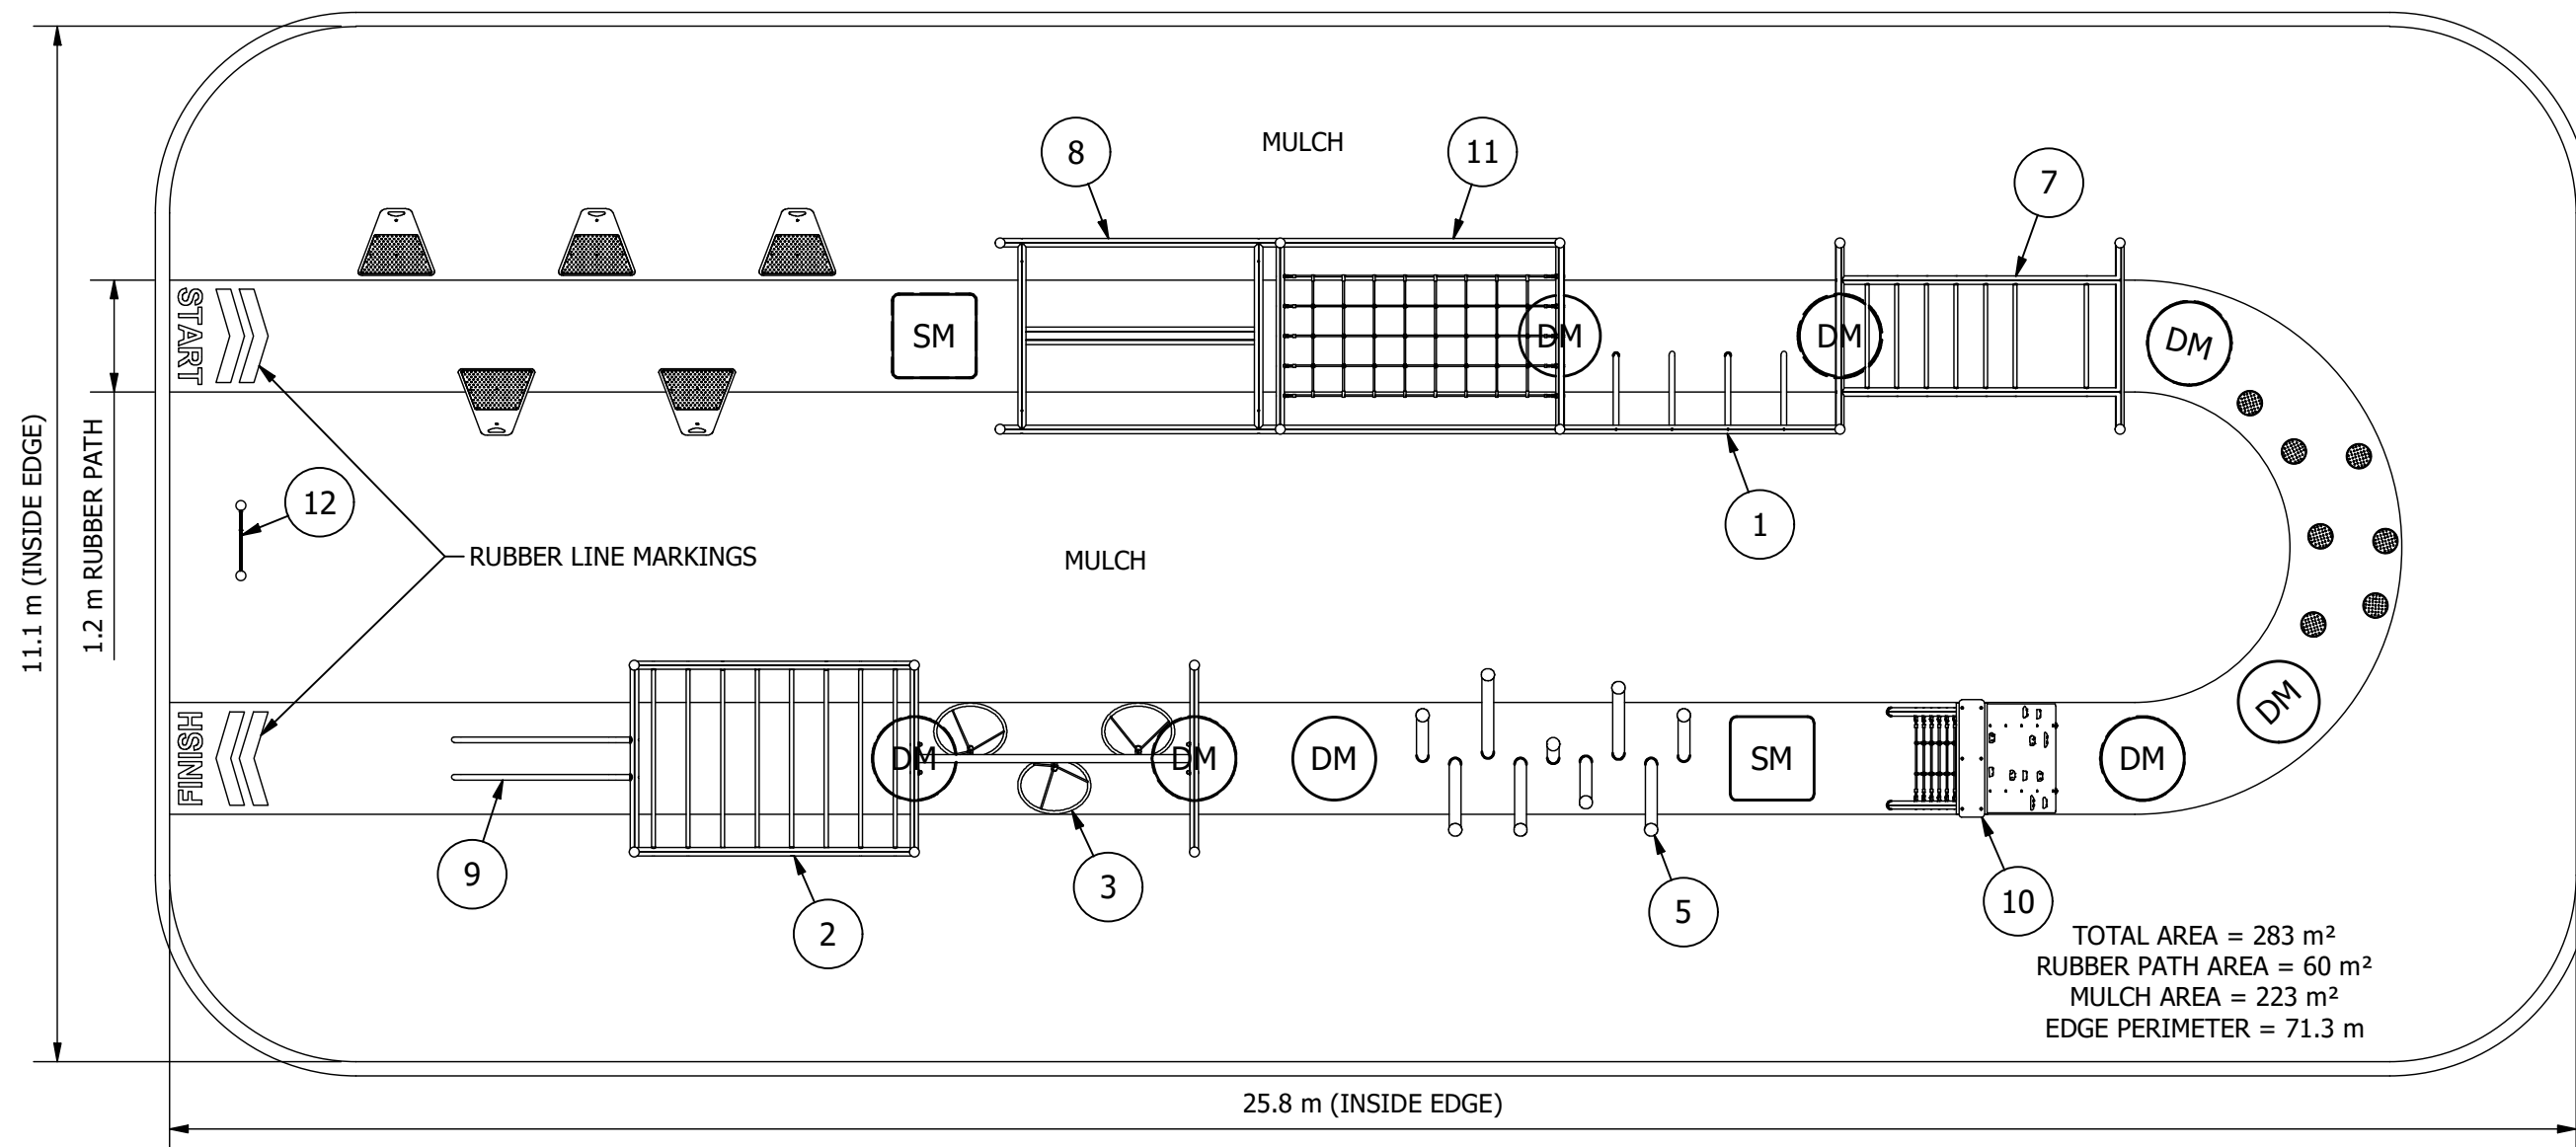

EQUIPMENT INVENTORY				EQUIPMENT INVENTORY			
ITEM	DESCRIPTION	QTY	FHF (mm)	ITEM	DESCRIPTION	QTY	FHF (mm)
1	PW Cliff Hanger	1	2175	7	PW Inside Out Bars	1	2080
2	PW Jungle Bars	1	2200	8	PW The Plank	1	550
3	PW Field of Rings	1	2050	9	PW Rail Climb	1	1500
4	PW Quin Steps	1	750	10	PW Up and Over	1	2920
5	PW Pole Forrest	1	1000	11	PW Downward Cargo Net	1	2470
6	PW Rock Hop	1	1250	12	PW Instruction Sign	1	N/A

DM = DOMED MOUND  
SM = SQUARE MOUND  
LM = LAUNCH MOUND



Site Layout is indicative only & subject to change.  
This design is confidential & subject to Copyright.

PLAYGROUND DESIGN COMPLIANT  
WITH AS 4685:2021



## Design Plan

Design No:

**DFW-2000M-C**

Drawn by: **J.H.**

Date drawn: **4/07/2022**