


Park Warrior Mega-Course (Mulch with Rubber Path)

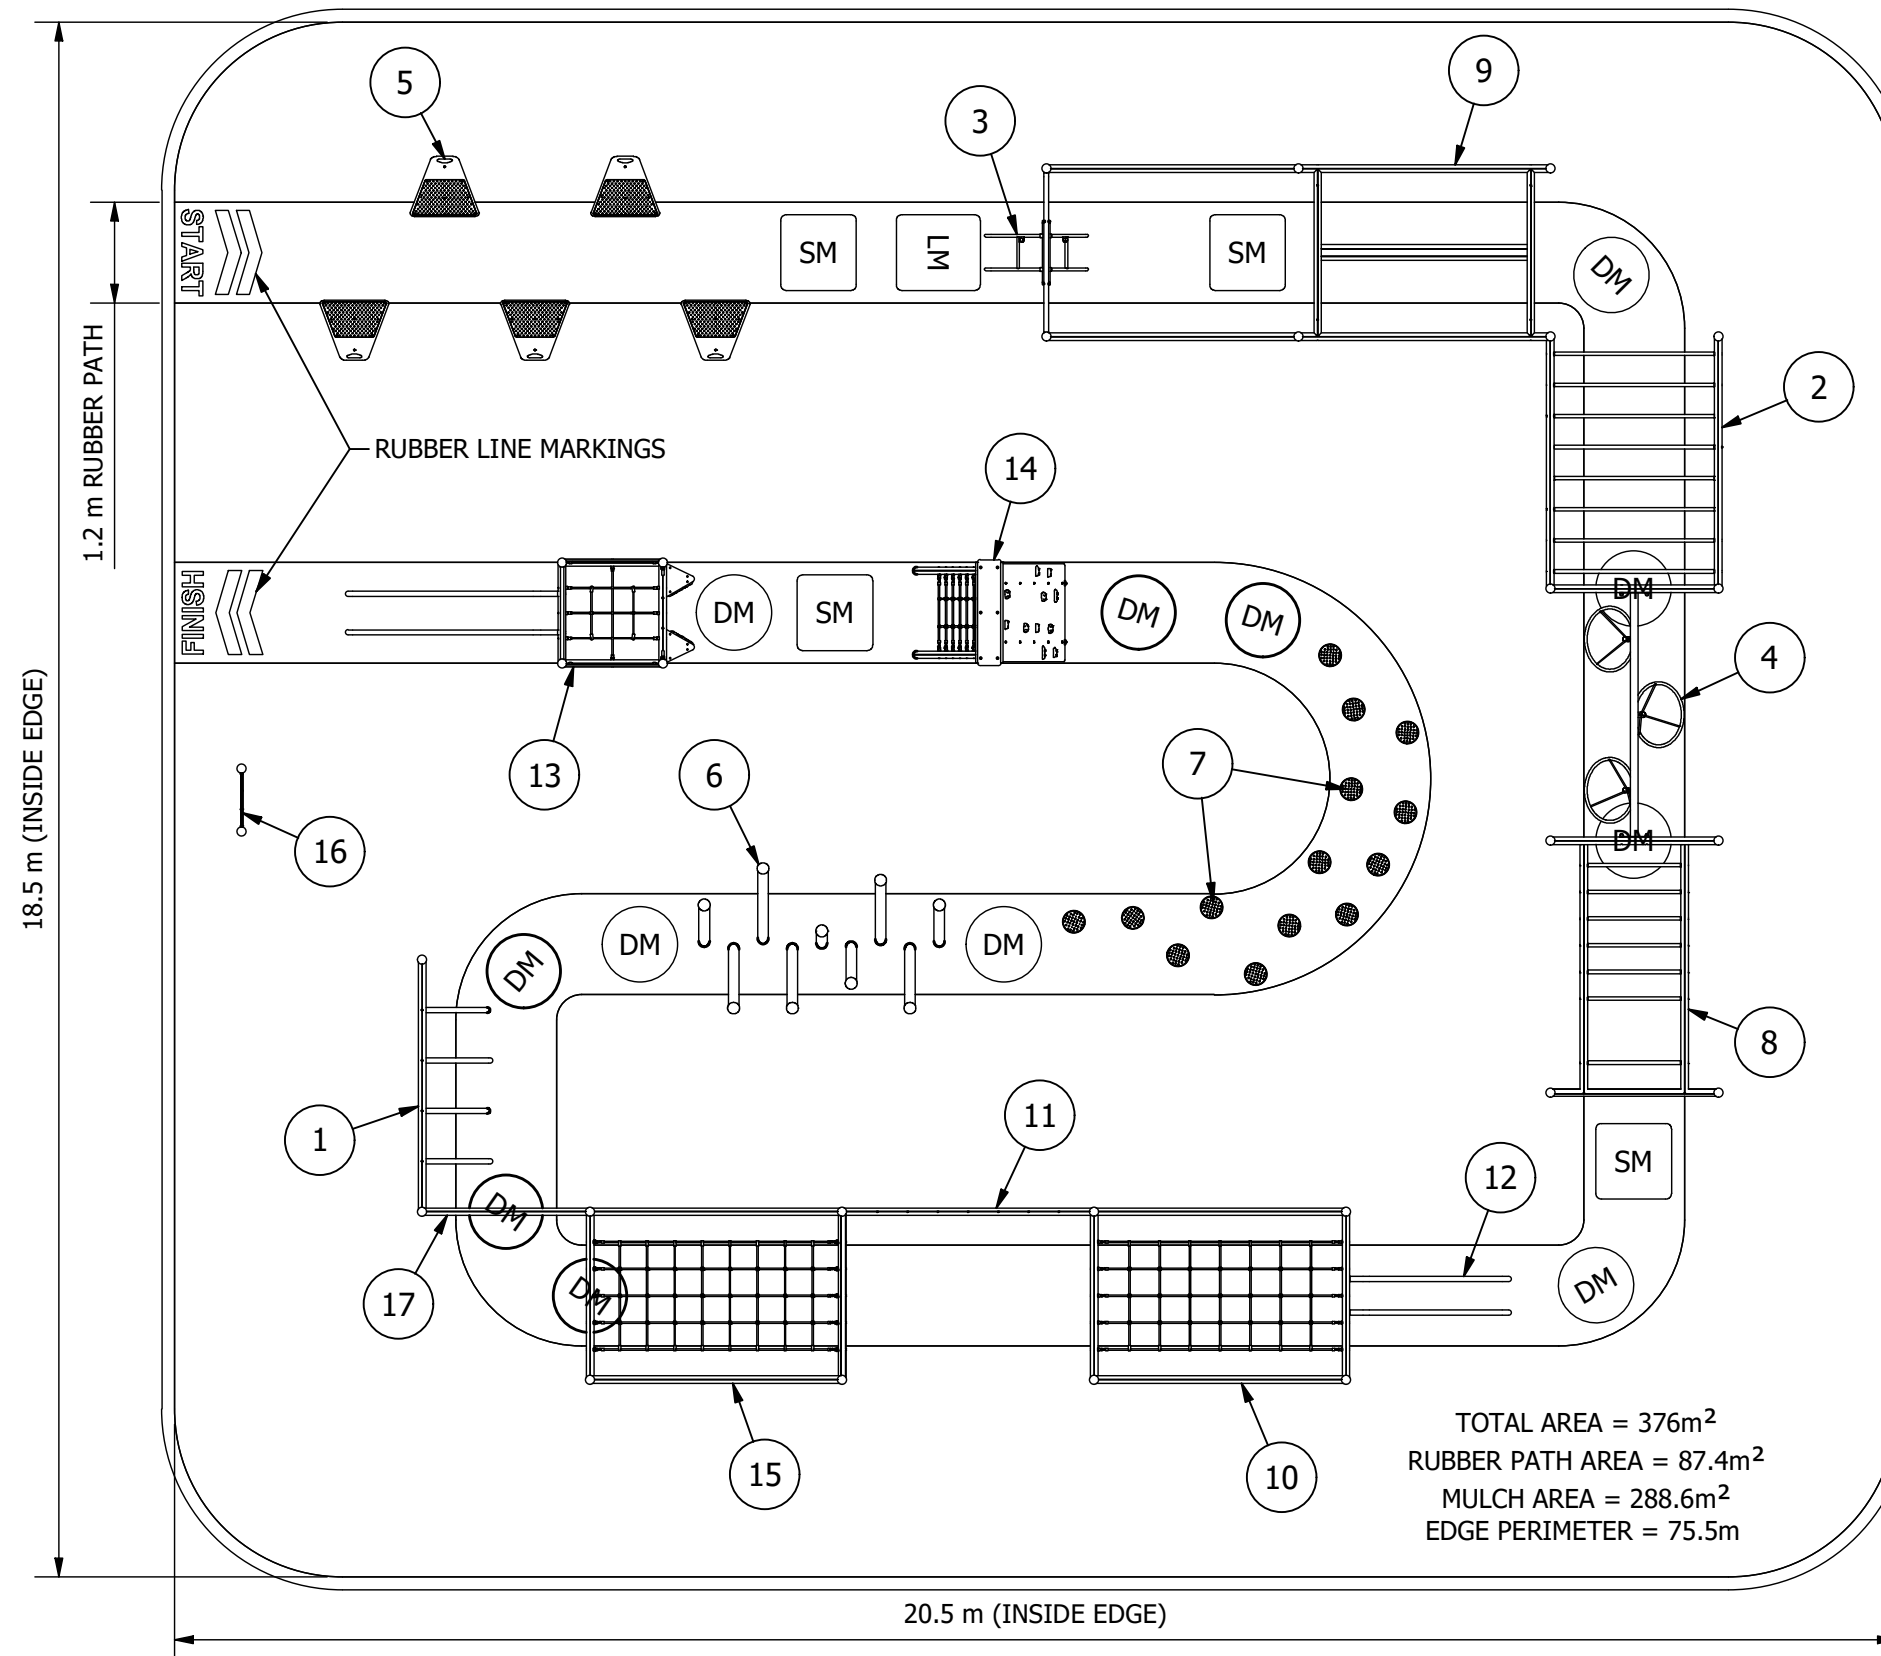

EQUIPMENT INVENTORY			
ITEM	DESCRIPTION	QTY	FHF (mm)
1	PW Cliff Hanger	1	2150
2	PW Jungle Bars	1	2200
3	PW The Big Fling	1	2200
4	PW Field of Rings	1	2050
5	PW Quin Steps	1	750
6	PW Pole Forrest	1	1000
7	PW Rock Hop	2	1250
8	PW Inside Out Bars	1	2080
9	PW The Plank	1	550
10	PW Elevated Cargo Net	1	2550
11	PW Spider Wall	1	2300
12	PW Rail Climb	1	1850
13	PW Chimney Climb	1	2650
14	PW Up and Over	1	2920
15	PW Downward Cargo Net	1	2520
16	PW Instruction Sign	1	N/A
17	PW Cell Rail 2000	1	N/A

DM = DOMED MOUND
SM = SQUARE MOUND
LM = LAUNCH MOUND

Site Layout is indicative only & subject to change.
This design is confidential & subject to Copyright.



PLAYGROUND DESIGN COMPLIANT
WITH AS 4685:2021

Design Plan

Design No:

DFW-4000M-C

Drawn by: **S.P.**

Date drawn: **11/07/2022**