


EQUIPMENT INVENTORY			
ITEM	DESCRIPTION	QTY	FHF (mm)
1	PS Full Net Climber 1200 x 2300	2	2330
2	PS Spider Web 2000	1	2180
3	PS to PS Free Standing Rock Wall Geo 1200W x 2300H	1	2330
6	PS Steel Pcoat Platform	1	1600
7	PS BARRIER SPOTS ALUM 800 - STACK OVERLAP (PSR0011)	2	N/A
8	PS BARRIER SPOTS ALUM 1200 - STACK OVERLAP (PSR0013)	2	N/A
9	PS Over & Under Rail	1	2317
10	PS 1600 Slide & Glide Rails	1	1600
11	PS Hang Tough 3000	1	2120
12	PS Monkey Bar S Senior	1	2085
13	PS Inclined Tarzan Poles - 3000	1	1600

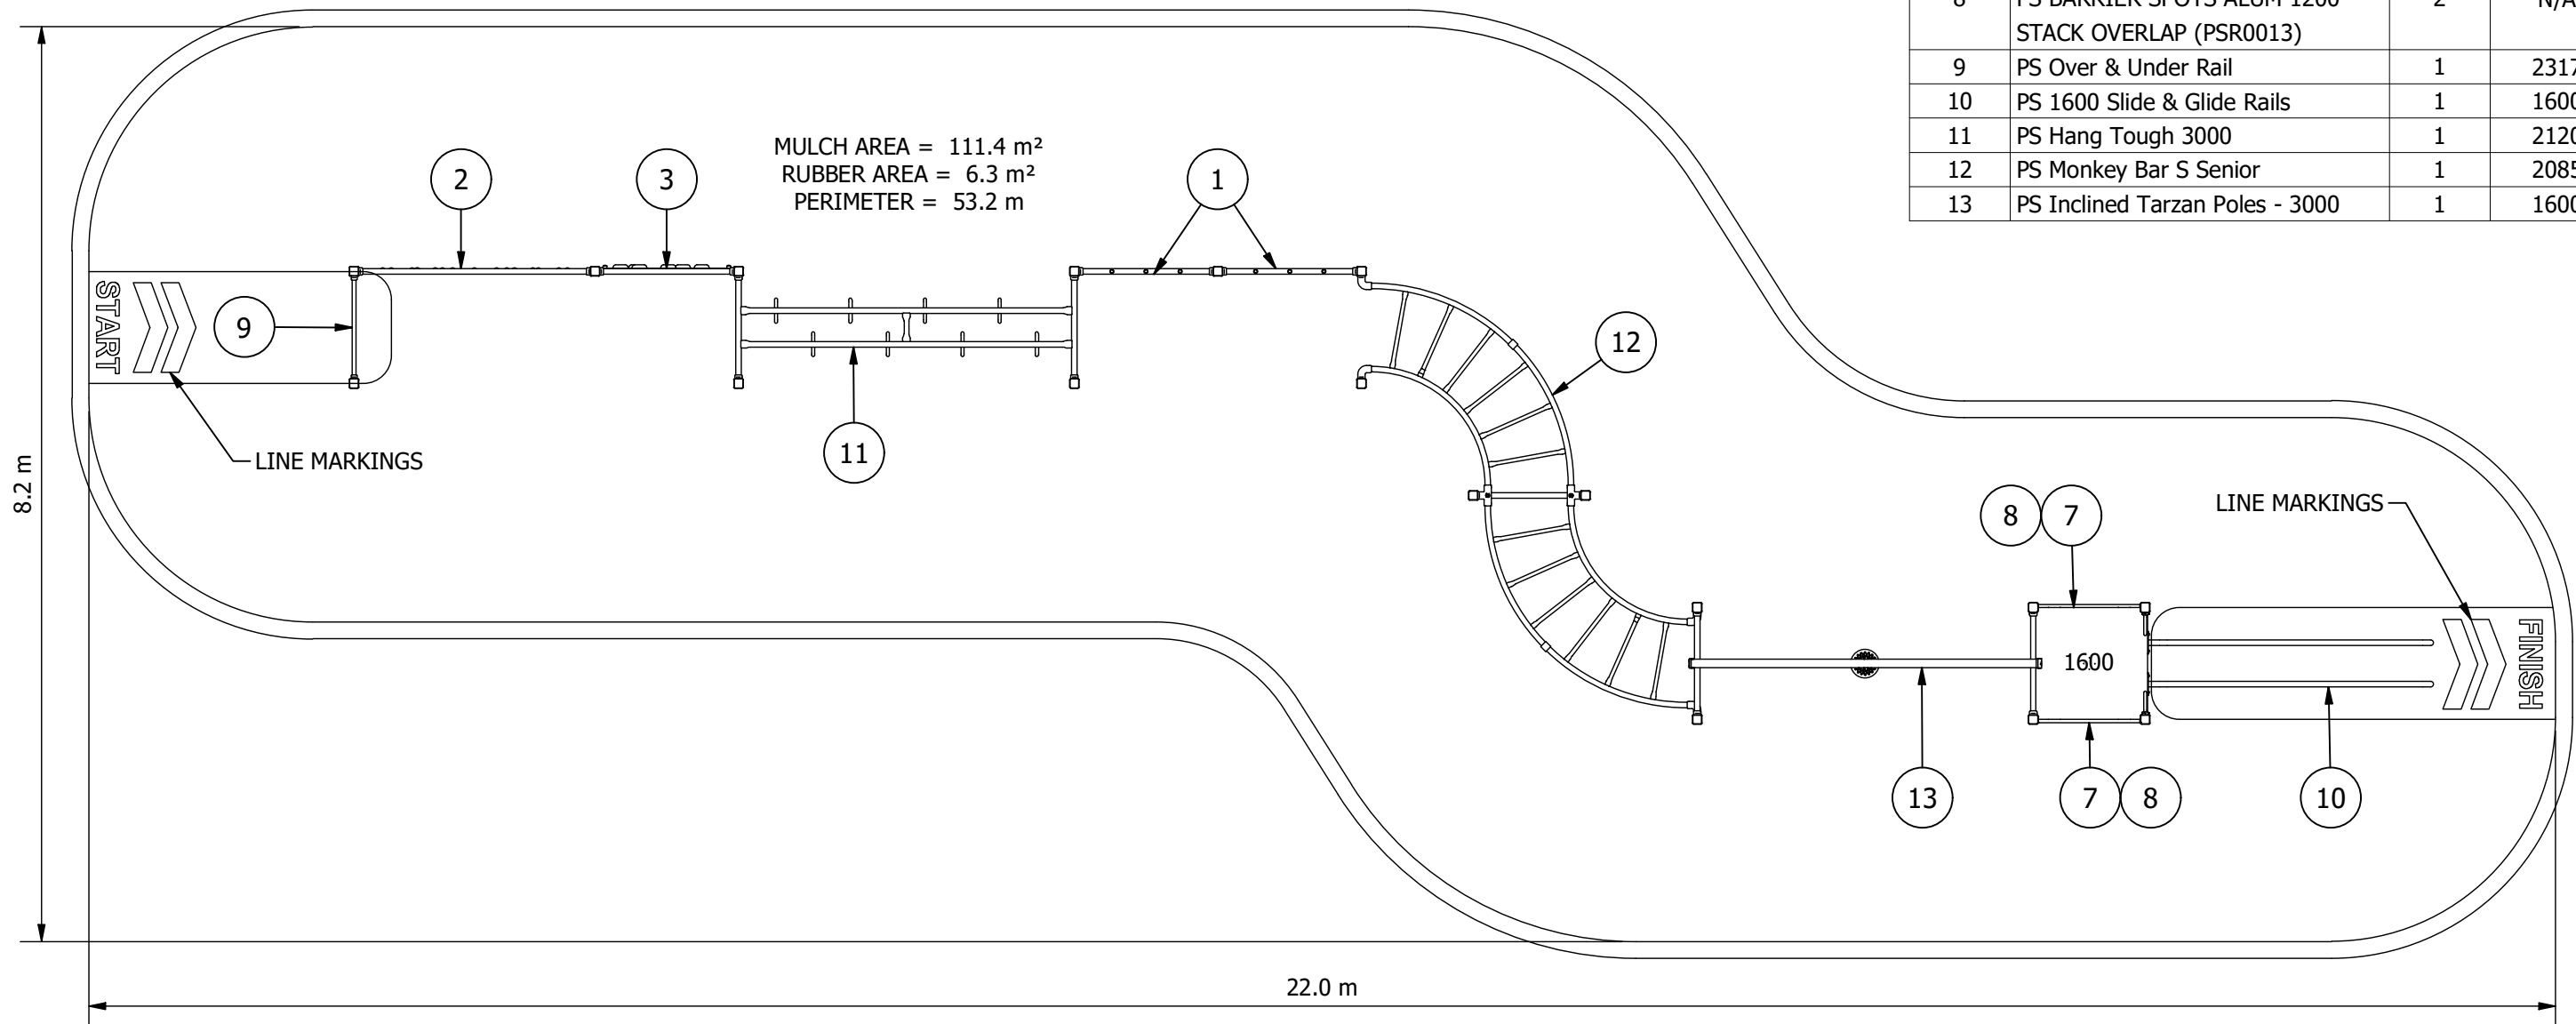

Site Layout is indicative only & subject to change.
This design is confidential & subject to Copyright.



PLAYGROUND DESIGN COMPLIANT
WITH AS 4685:2021

Design Plan

Design No:

APC-0202S-0

Drawn by: **S.J.**

Date drawn: **7/10/2022**