
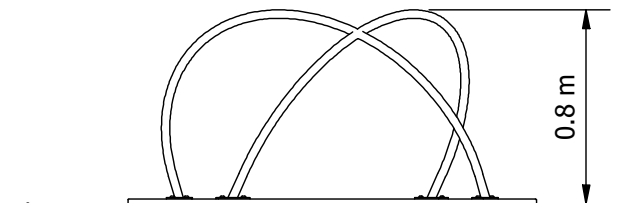


# Whirly Go Round 1500 Wheelchair Accessible

EQUIPMENT INVENTORY	
DESCRIPTION	FHF (mm)
WHIRLY GO ROUND 1500 WHEELCHAIR ACCESSIBLE	1000

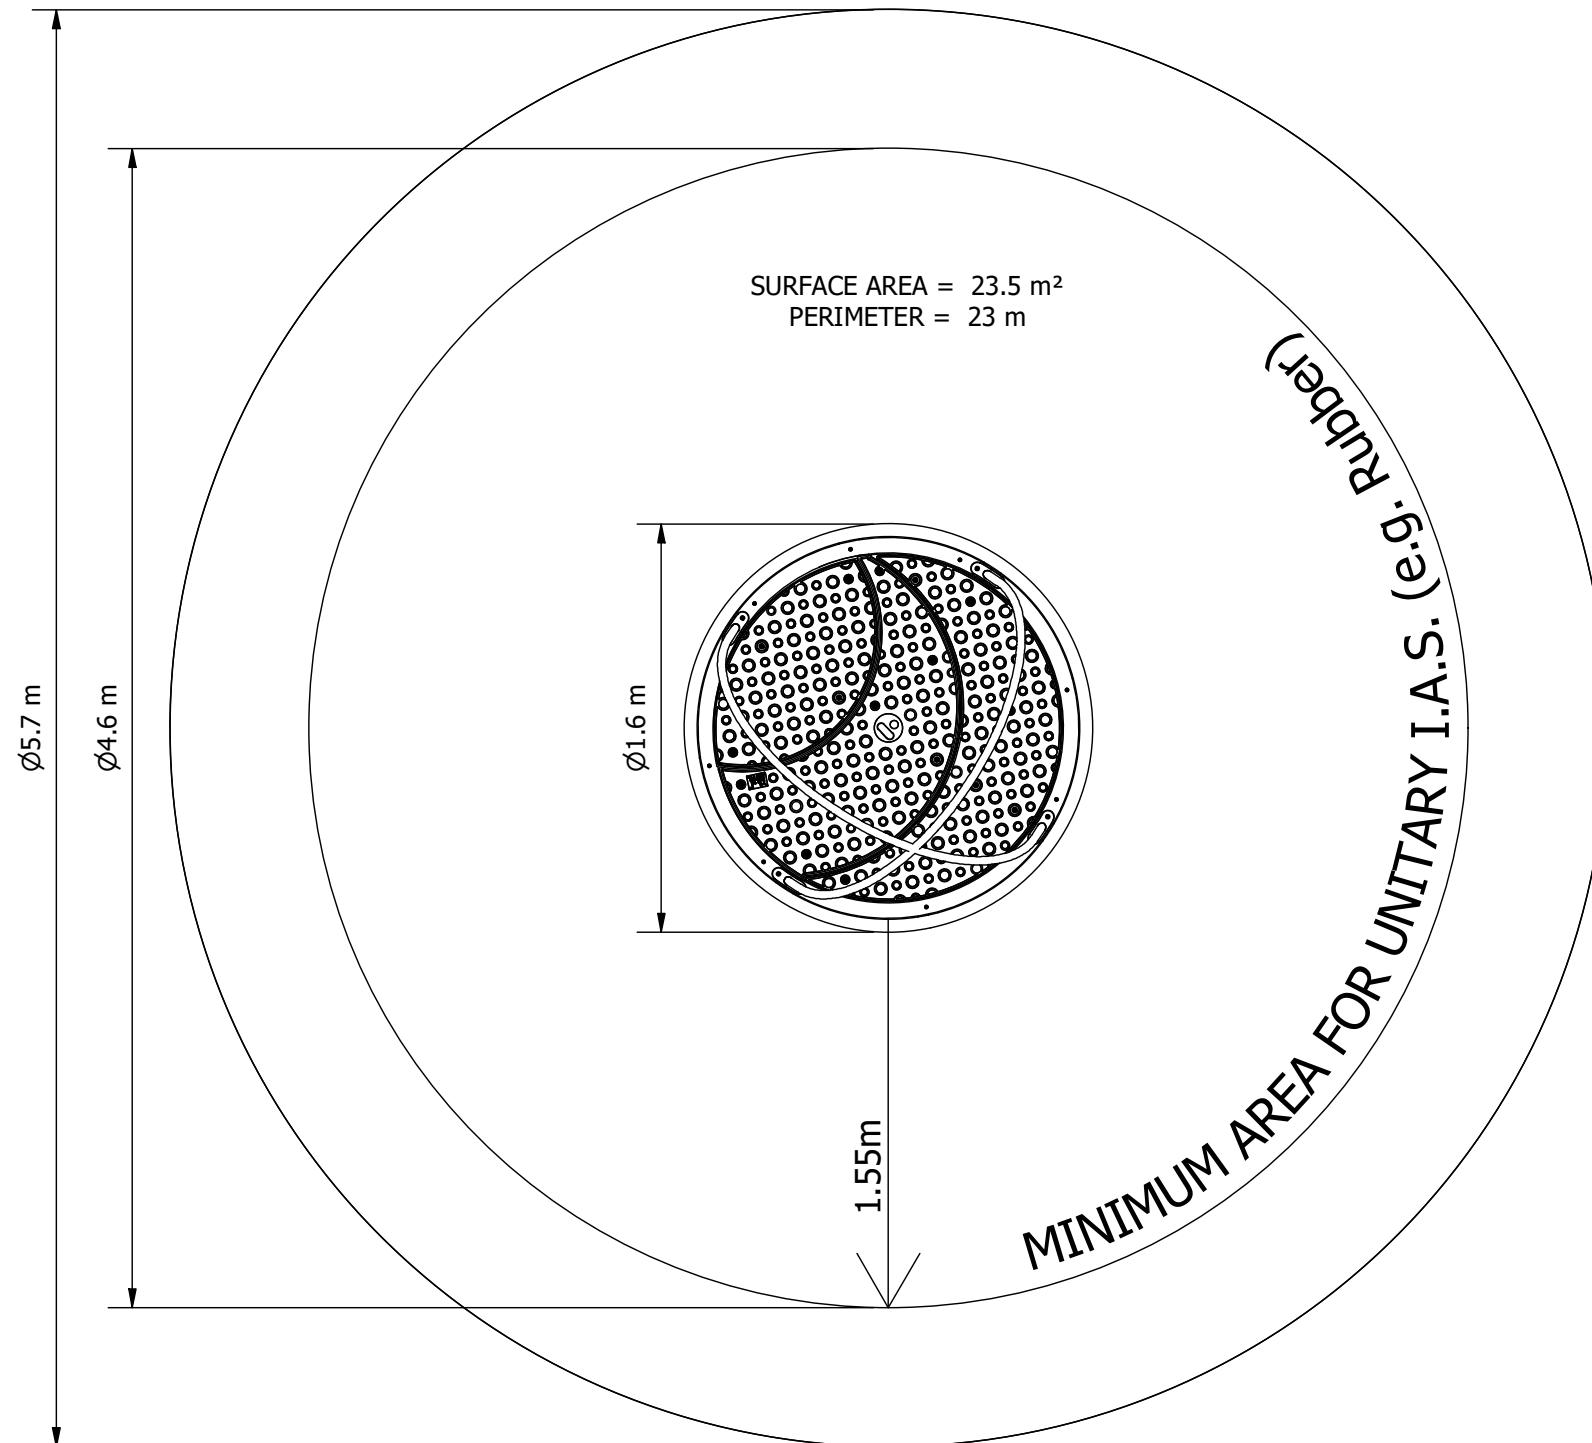

### ELEVATION:

#### RECOMMENDED MINIMUM SHADE CLEARANCES

- 2.5M FROM ANY ACCESSIBLE PART OF THE EQUIPMENT TO ANY CLIMBABLE PART OF THE SHADE STRUCTURE
- 1.5M FOR ALL OTHER SITUATIONS

NOTE: UNITARY IAS = RUBBER/SYNTHETIC GRASS IMPACT ATTENUATING SURFACE

Site Layout is indicative only & subject to change.  
This design is confidential & subject to Copyright.

PLAYGROUND DESIGN COMPLIANT  
WITH AS 4685:2021



### Design Plan

Design No:

**SPN0354FBA-0**

Drawn by: **J.M**

Date drawn: **30/08/2022**