


Inclusive Play Configurations

PIN012

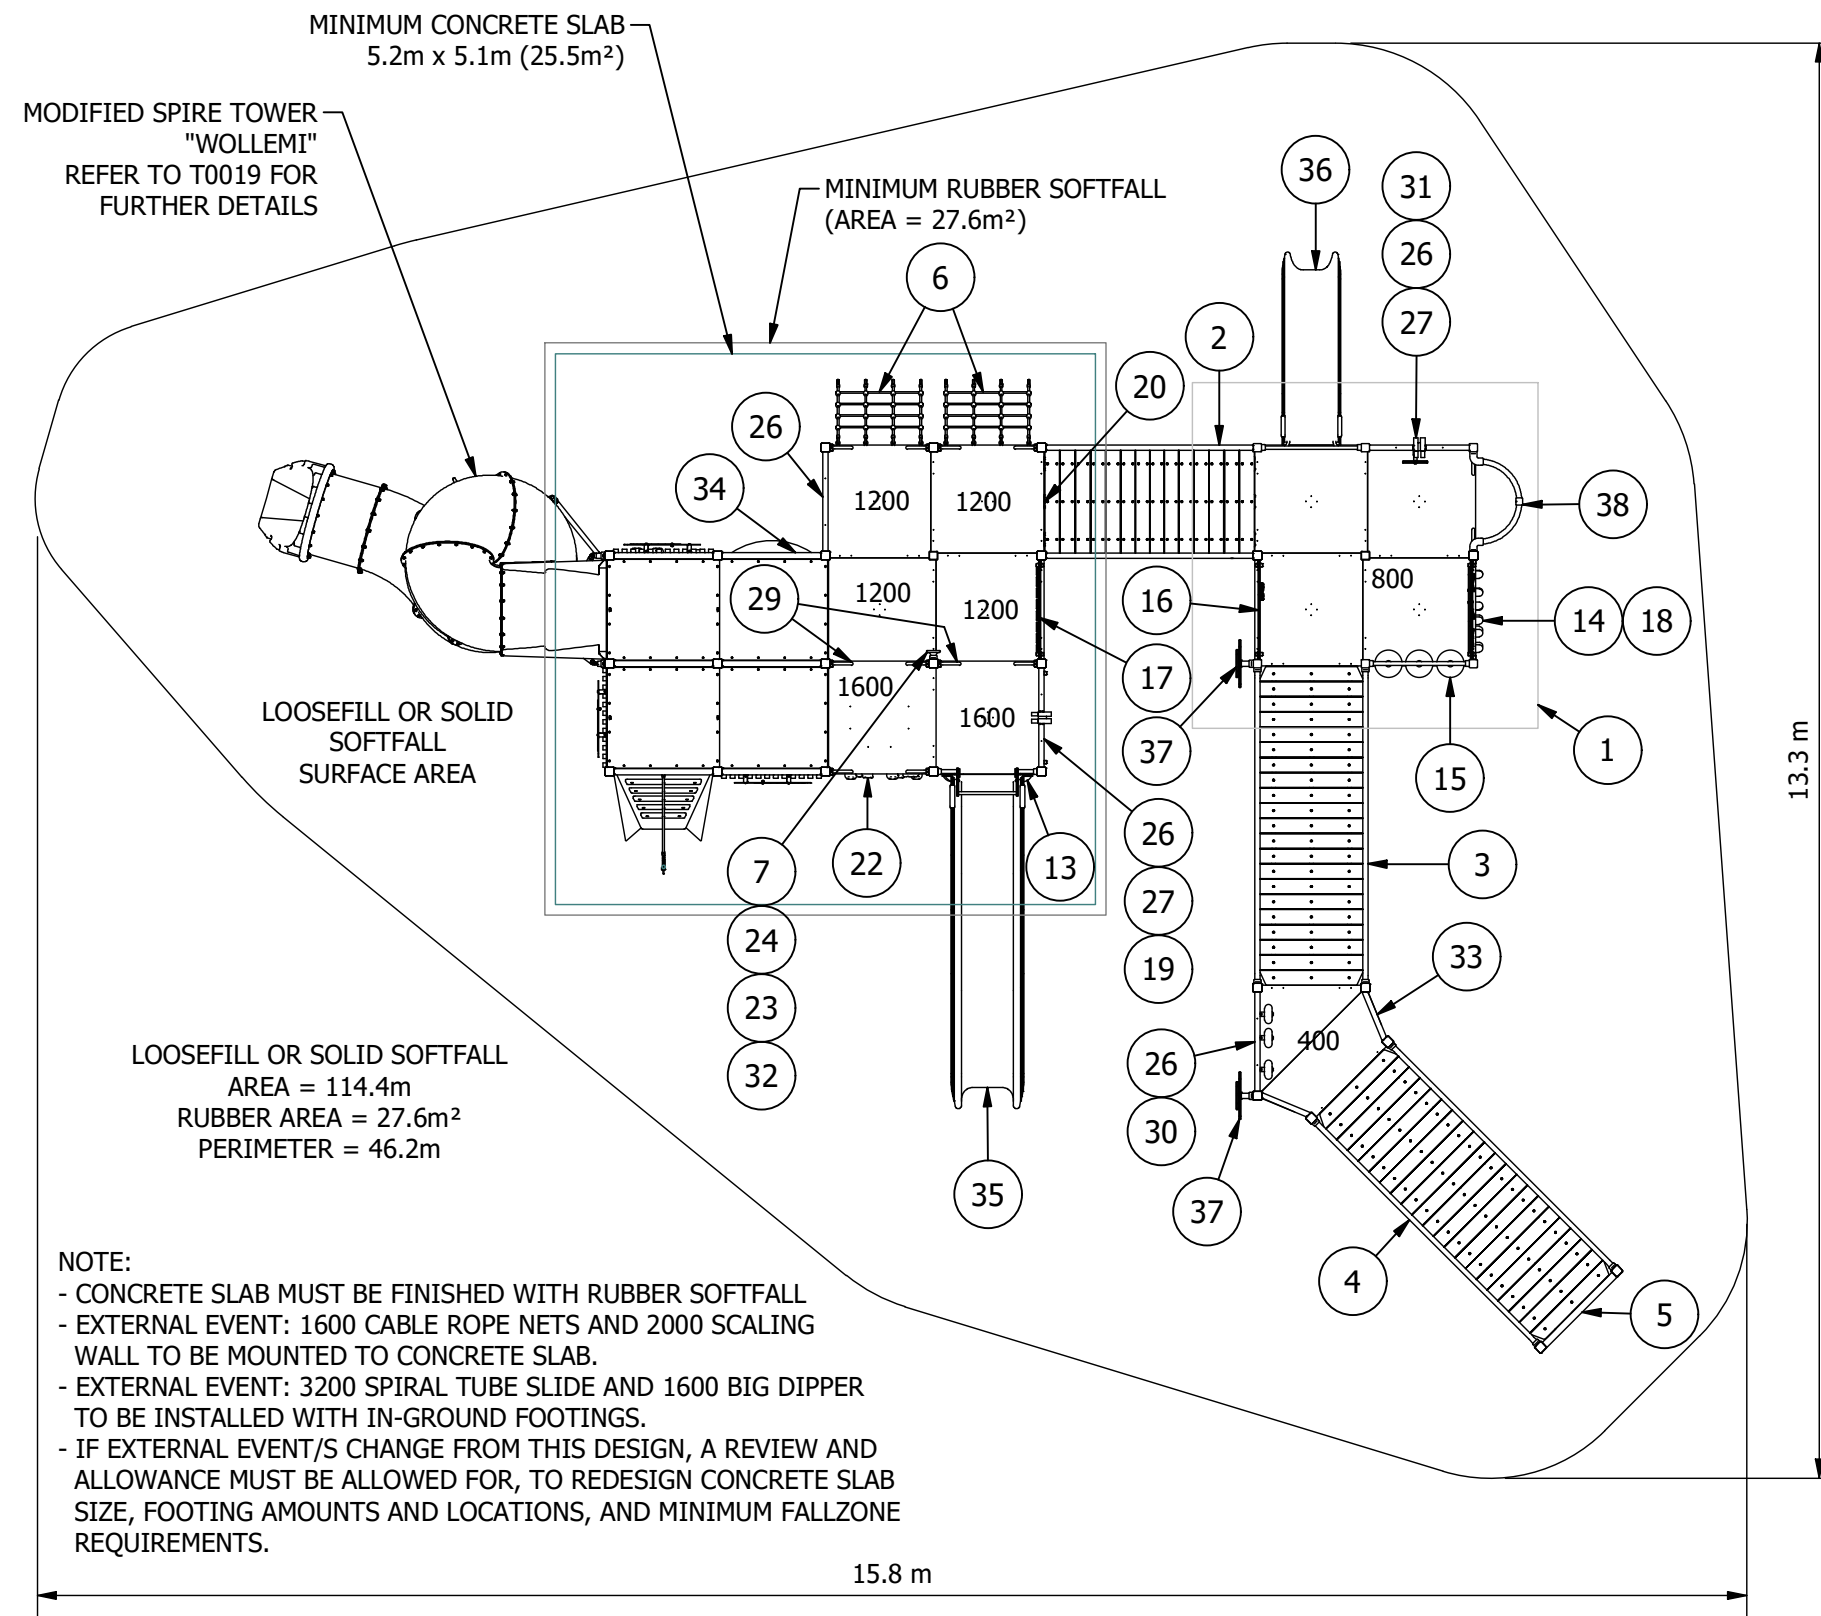

EQUIPMENT INVENTORY			
ITEM	DESCRIPTION	QTY	FHF (mm)
1	PS Quad Corrugated Flat Roof	1	N/A
2	PS Eco-wood Wave Bridge 2000 x 400 - Spot Barriers	1	800
3	PS Eco-wood Ramp 3000 x 400	1	800
4	PS Eco-wood Ramp 3000 x 400	1	400
5	PS ECO-WOOD RAMP SUPPORT BEAM	1	N/A
6	PS Cable Rope Net Climber 1200	2	1200
7	PS Talk To Me	2	N/A
8	PS Steel Pcoat Add On Platform - Braced	4	800
9	PS Steel Pcoat Half-Sqr Transition Platform	1	400
10	PS Steel Pcoat Half Platform	1	400
11	PS Steel Pcoat Add On Platform - Braced	4	1200
12	PS Steel Pcoat Add On Platform	1	1600
13	PS Bead Panel (3 Row)	1	N/A
14	PS Donut Panel - 2 Row	1	N/A
15	PS Barrel Activity Panel (animals)	1	N/A
16	PS Let's Fly Panel HDPE	1	N/A
17	PS Three in a Row Panel HDPE	1	N/A
18	PS Find the Pairs Panel HDPE	1	N/A
19	PS Cruiser Full Panel HDPE - double sided	1	N/A
20	PS House Panel HDPE	1	N/A
21	PS Vertical Rock Wall 1200	1	1200
22	PS Vertical Rock Wall 1600	1	1600
23	PS PANEL SPOTS TUNNEL 1200 (PSR1306)	1	
24	PS PANEL SPOTS TUNNEL 800 (PSR1305)	1	
25	PS Scaling Wall 2000	1	2000
26	PS Timber Slat Barrier 940H	4	N/A
27	Bino for PS Timber/Alum Barrier	2	N/A
28	PS Half Sqr Pfm Infill Alum 320H	1	N/A
29	PS Sqr Pfm Infill Alum 320H with Contoured H'grips	2	N/A
30	Clatter Wheel (x3) for Timber Barrier 940H	1	N/A
31	Steering Wheel HDPE (x1) for Timber Barrier 940H	1	N/A
32	PS CRAWL TUNNEL 1000	1	N/A
33	PS BARRIER SPOTS ALUM FOR TRANSITION PLATFORM (PAIR)	1	N/A
34	PS LADDER VERTICAL 800 WITH DBL HGRIPS	1	800
35	PS 1600 Pls Big Dipper Slide	1	1600/1000
36	PS 800 Pls Slide	1	800/1000
37	Spinning Flower - Spigot Mounted	2	N/A
38	PS Sliding Pole 800	1	1030
138	ROPE CLIMBER FLANGE BOLT-ON	2	N/A

Site Layout is indicative only & subject to change.
This design is confidential & subject to Copyright.

PLAYGROUND DESIGN COMPLIANT
WITH AS 4685:2021

SCALE BAR 0 1 5 m
1:70@A3

Design Plan

Design No:

PIN012S-A

Drawn by: **S.J**

Date drawn: **9/01/2023**