



Inclusive Play Configurations

PIN023

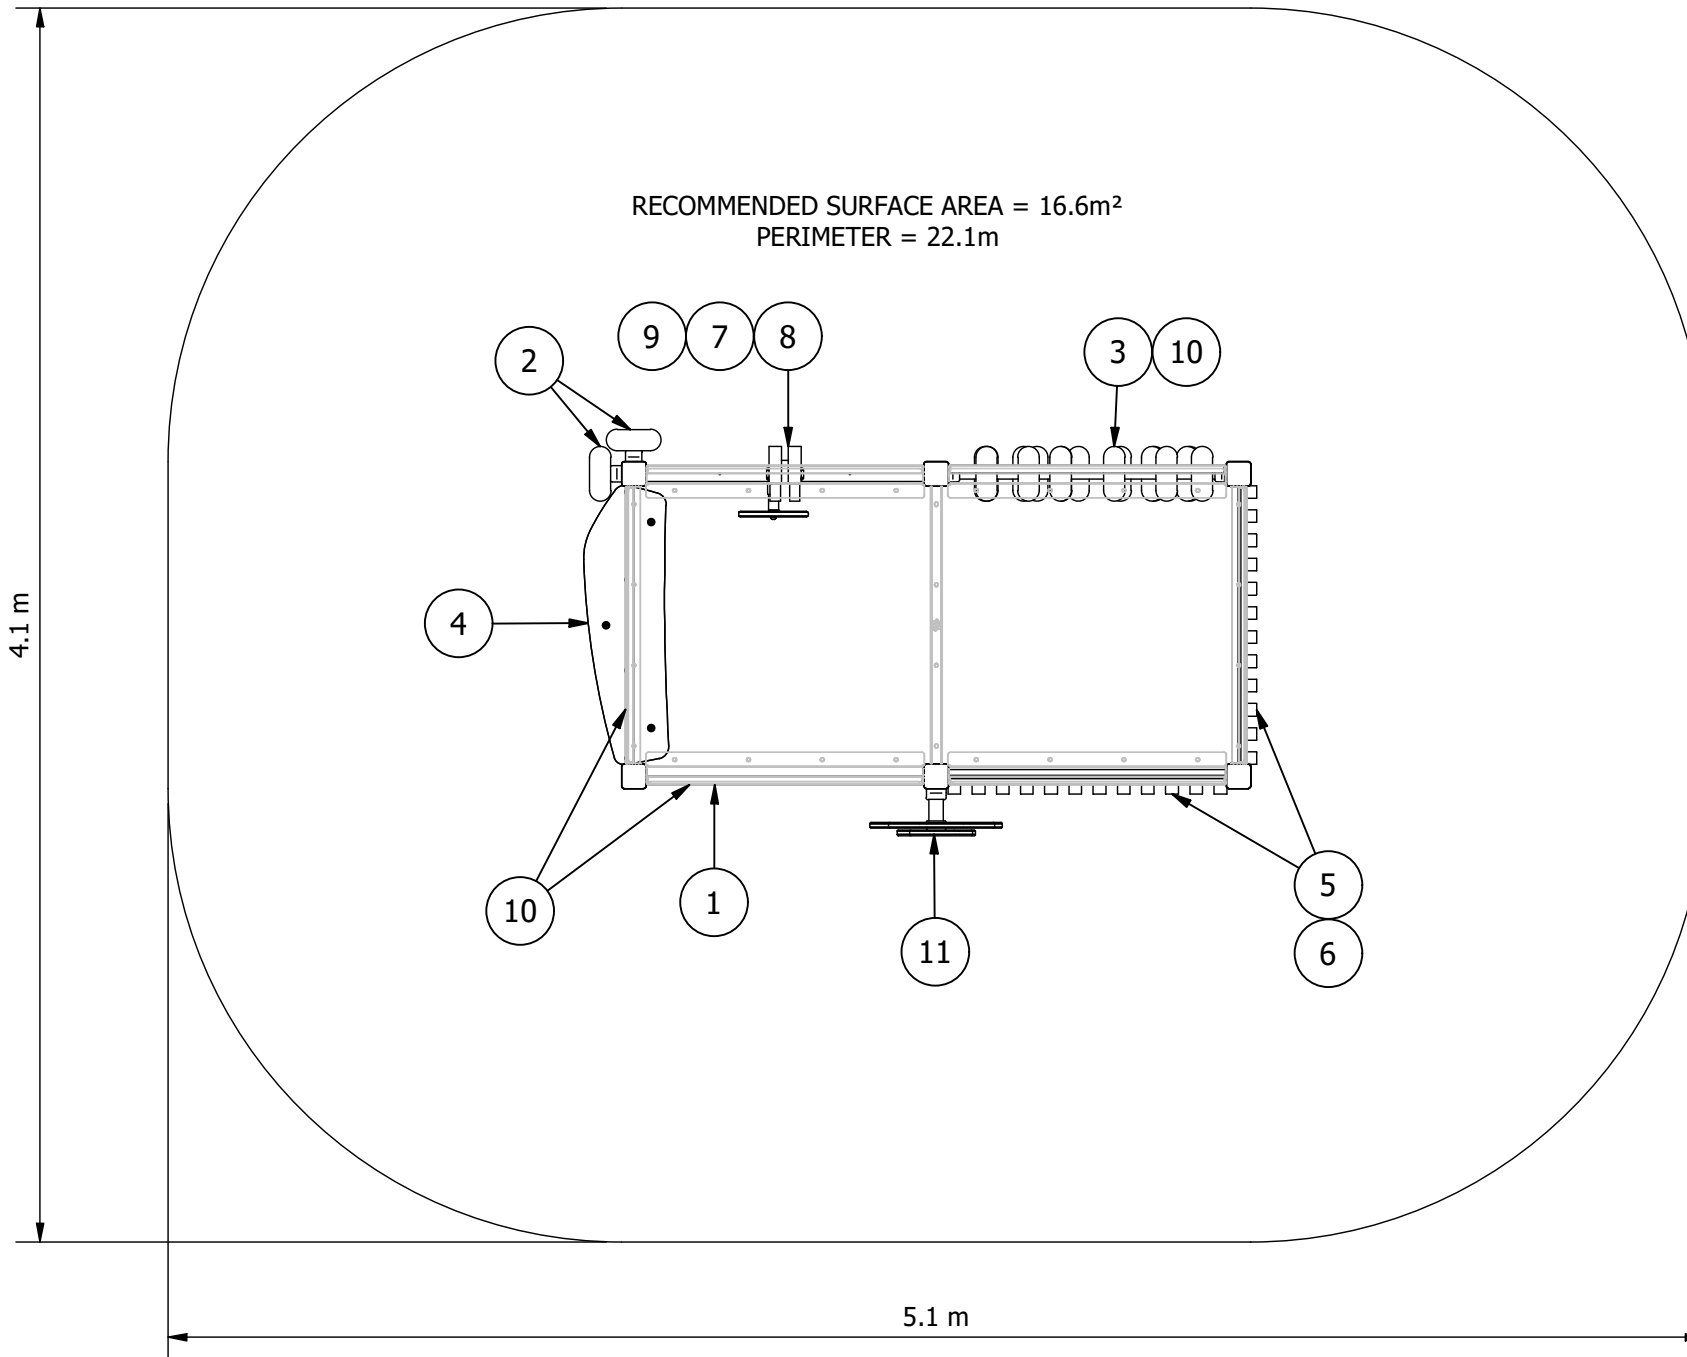

EQUIPMENT INVENTORY			
ITEM	DESCRIPTION	QTY	FHF (mm)
1	PS ROOFS TWIN CONFIGURATION H	1	N/A
2	PS Clatter Wheel	3	N/A
3	PS Donut Panel - 3 Row	1	N/A
4	PS Shop Front Geo	1	N/A
5	PS BARRIER TIMBER SLAT 400 - STACK	2	n/a
6	PS BARRIER TIMBER SLAT 1100 - STACK	2	n/a
7	PS Timber Slat Barrier 940H	1	N/A
8	Bino for PS Timber/Alum Barrier	1	N/A
9	Steering Wheel HDPE (x1) for Timber Barrier 940H	1	N/A
10	PS PANEL SPOTS ARCHED ENTRY ALUM - STACK	3	N/A
11	Spinning Flower - Spigot Mounted	1	N/A

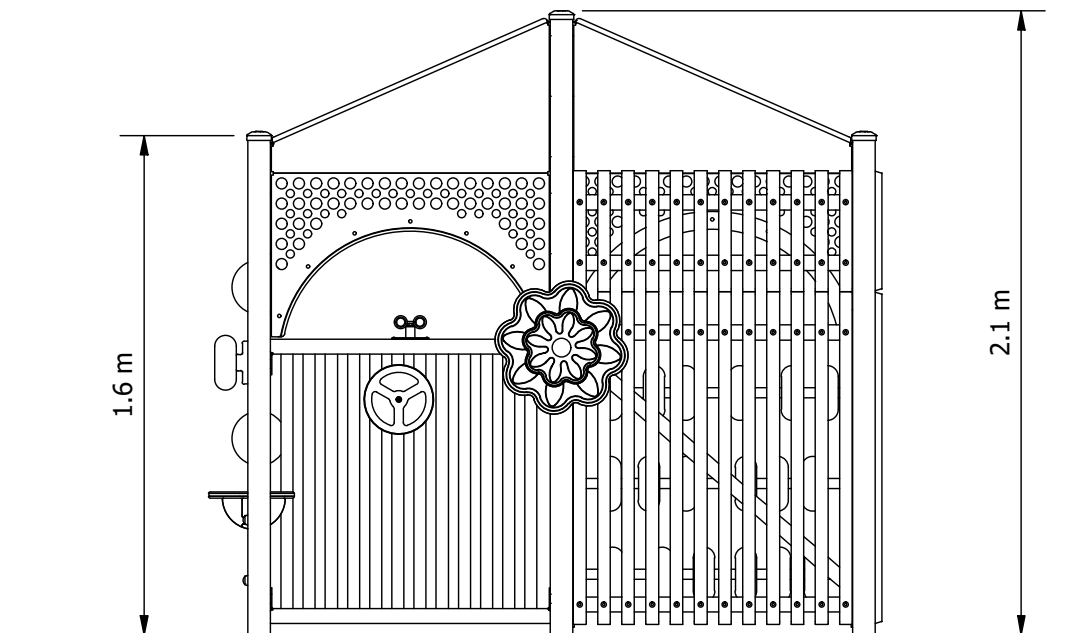

ELEVATION:

- RECOMMENDED MINIMUM SHADE CLEARANCES
- 2.5M FROM ANY ACCESSIBLE PART OF THE EQUIPMENT TO ANY CLIMBABLE PART OF THE SHADE STRUCTURE
 - 1.5M FOR ALL OTHER SITUATIONS

Site Layout is indicative only & subject to change.
This design is confidential & subject to Copyright.



PLAYGROUND DESIGN COMPLIANT
WITH AS 4685:2021

Design Plan

Design No:

PIN023S-A

Drawn by: **S.J.**

Date drawn: **27/01/2023**